

Site Plan Lot Area 7,493 sq. ft.

1"=10'-0"




Mason Residence

Lot M3-9 Buckhorn Ranch Filing 2B
 Owner - Lori Mason - 9702750505
 Builder - Ian Mason Nash Construction - 9702090623 - imasoni82@hotmail.com
 Architect - Bill Racek - 9703062964 mtcbill@yahoo.com

Sht. 1 of 11
 8/11/2021

Landscape Plan Lot Area 7,493 sq. ft.

1"=10'-0"

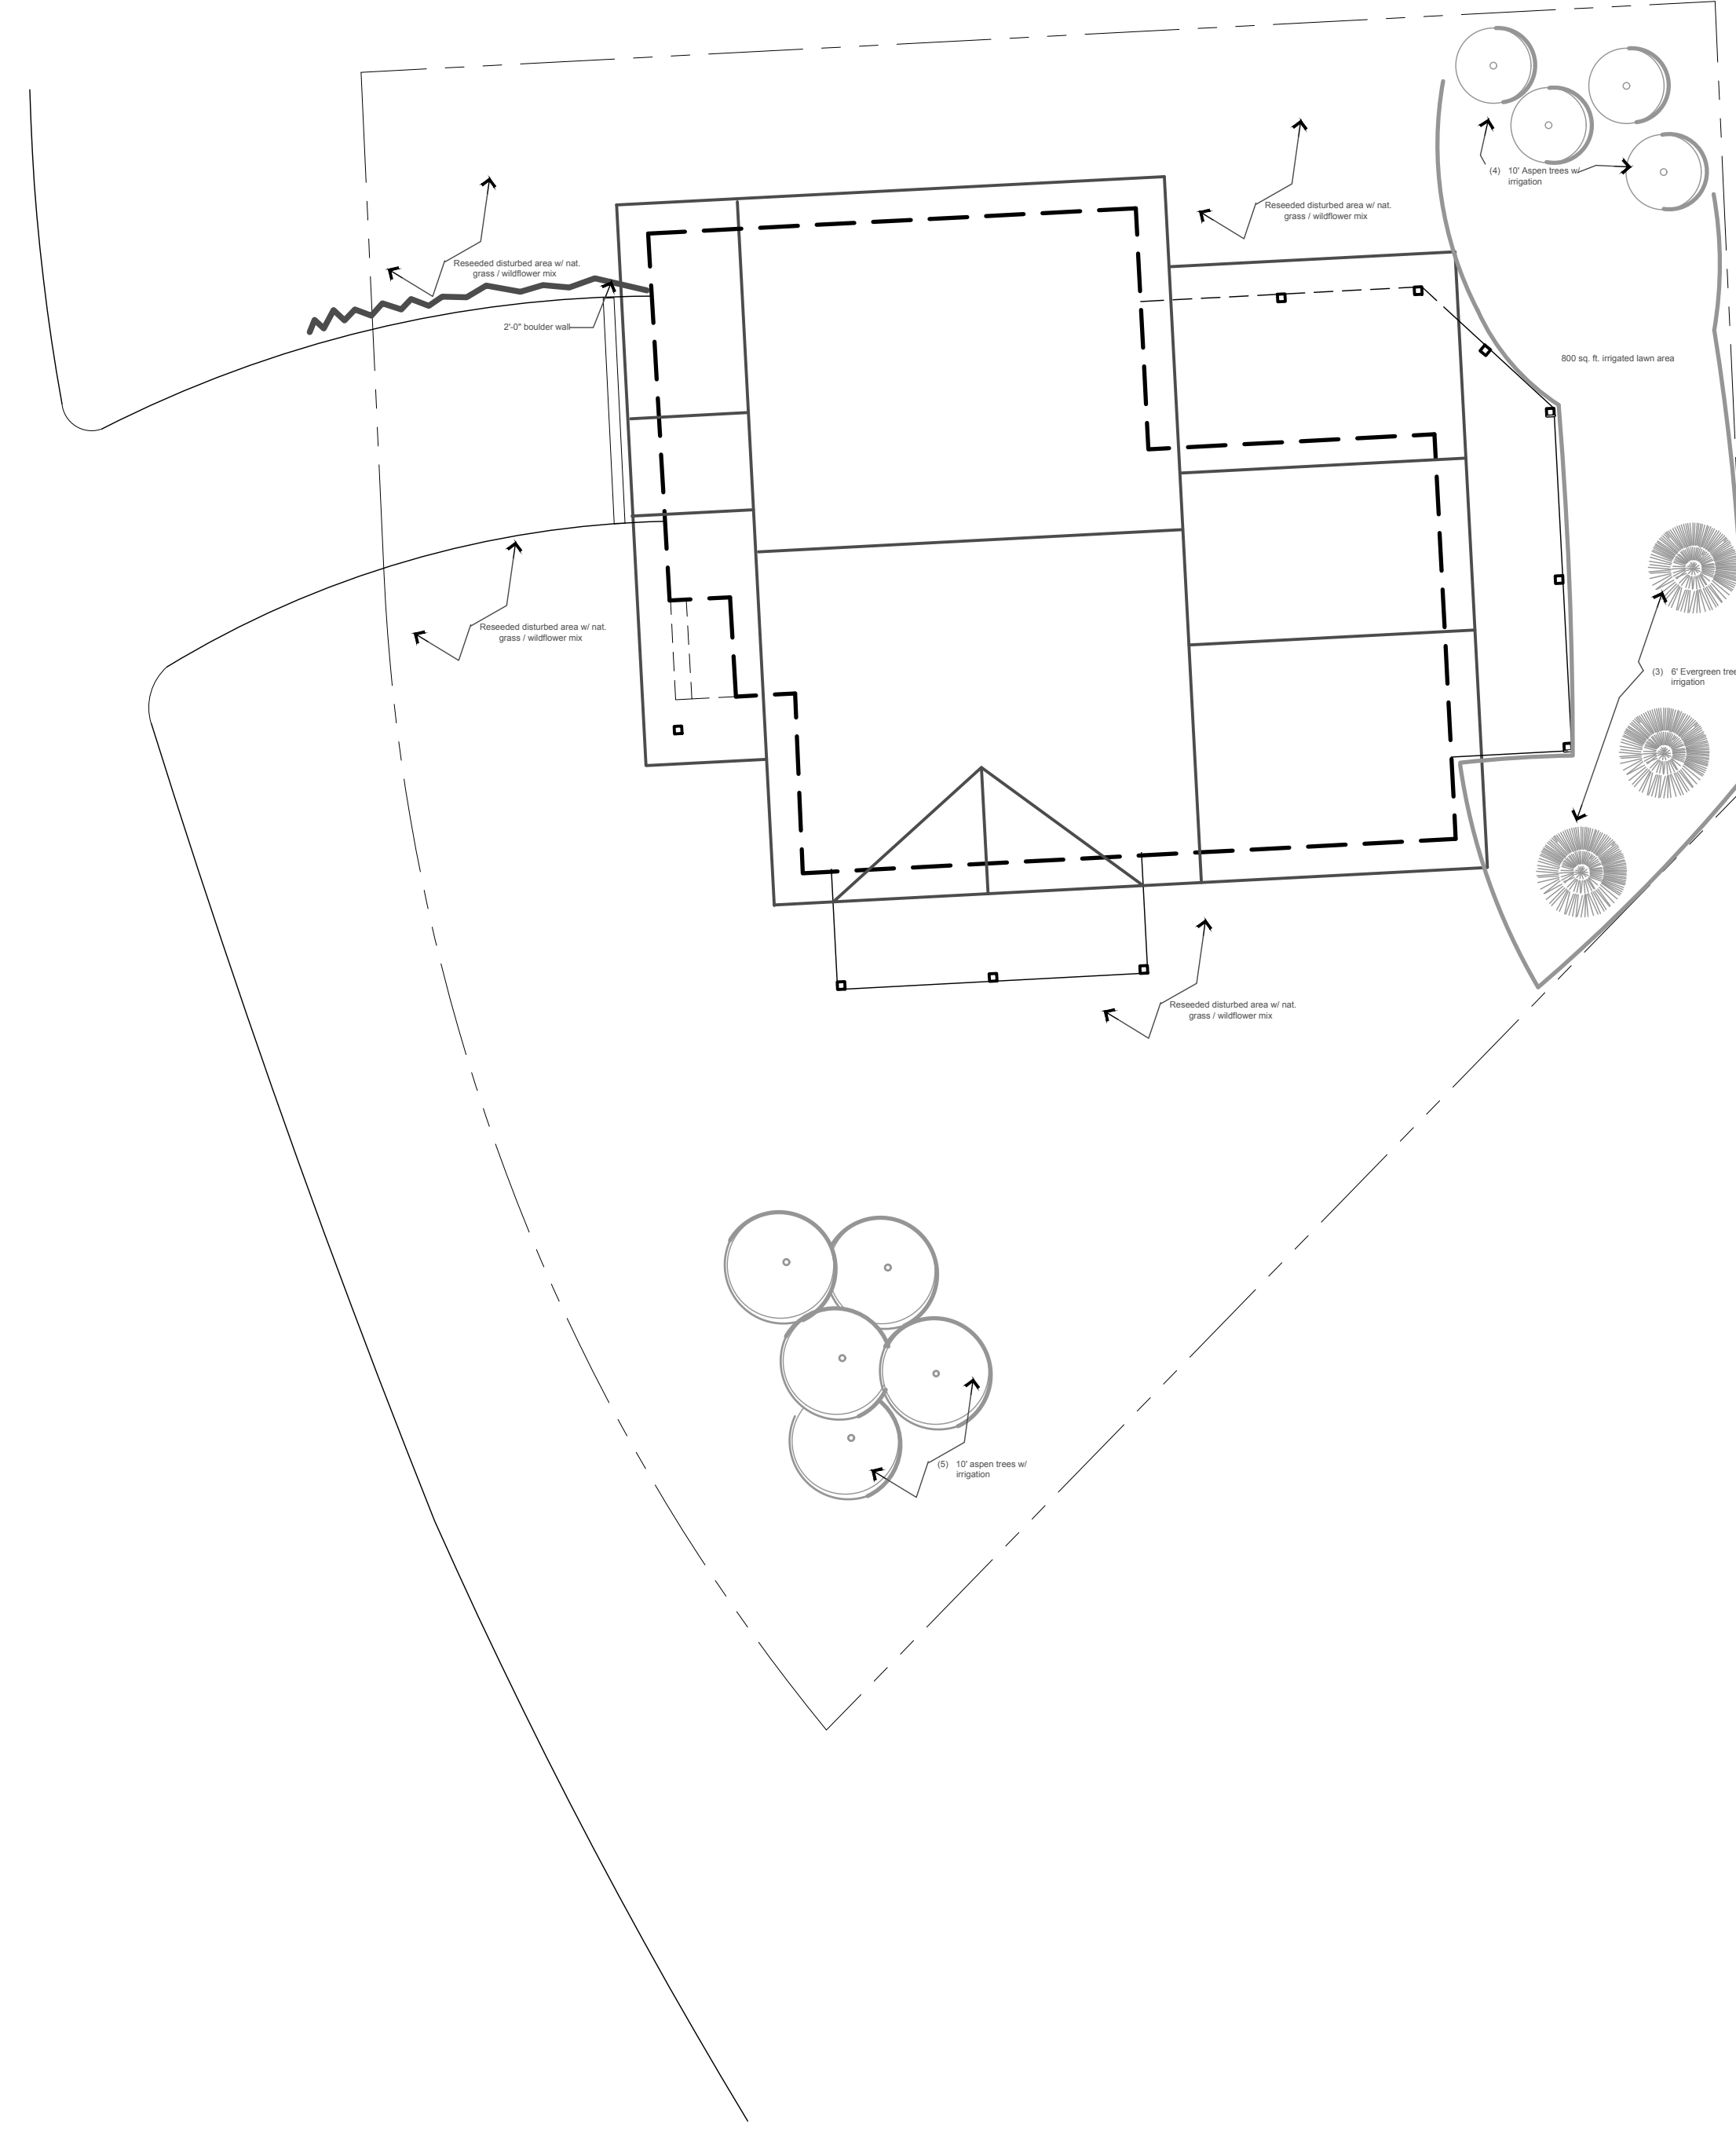


Mason Residence




Lot M3-9 Buckhorn Ranch Filing 2B

Owner - Lori Mason - 9702750505

Builder - Ian Mason Nash Construction - 9702090623 - imason182@hotmail.com


Architect - Bill Rousek - 9703062964 mtrcbill@yahoo.com

 

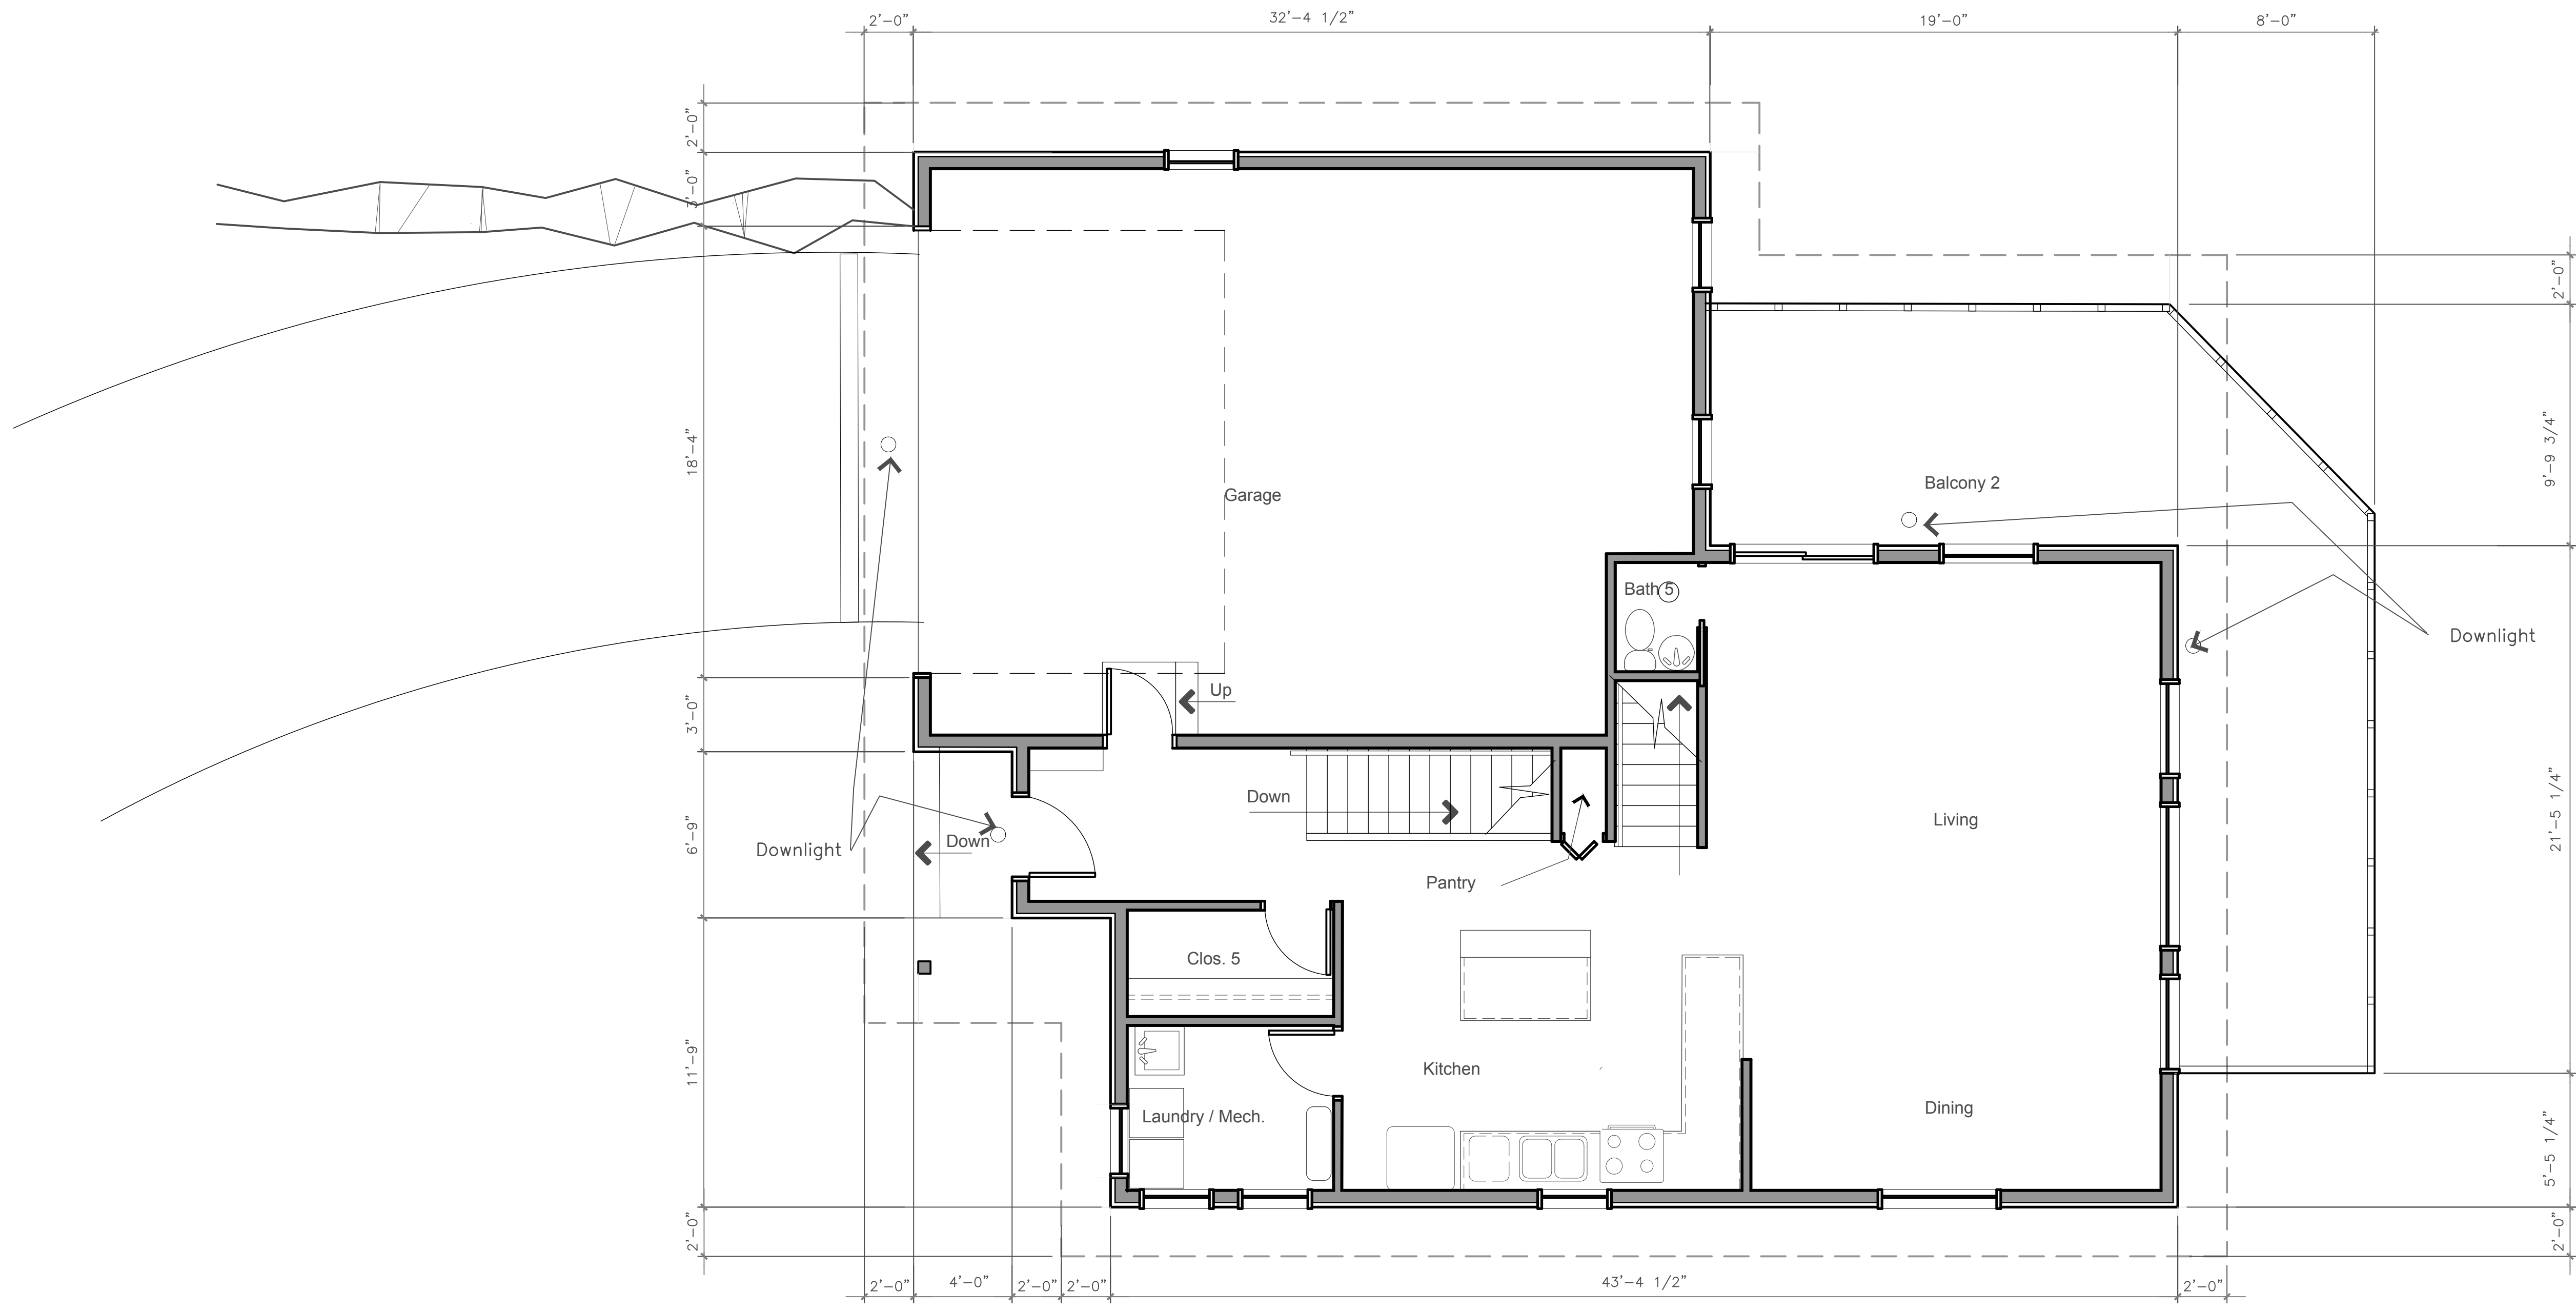 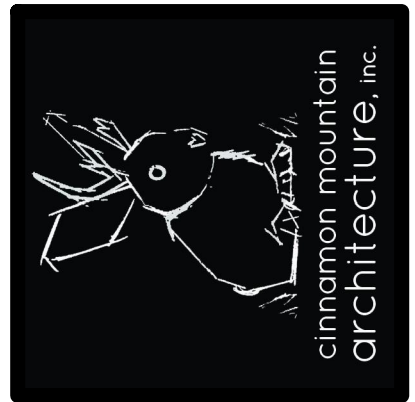

Main Floor Plan



1/4"=1'-0" residential 962 sq. ft., garage 687 sq. ft.

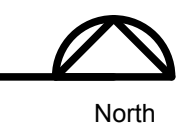

Mason Residence

Lot M3-9 Buckhorn Ranch Filing 2B.
 Owner - Lori Mason - 9702750505
 Builder - Ian Mason Nash Construction - 9702090623 - imason182@hotmail.com
 Architect - Bill Racek - 9703062964 mtcbbill@yahoo.com

Sht. 3 of 11
 8/11/2021

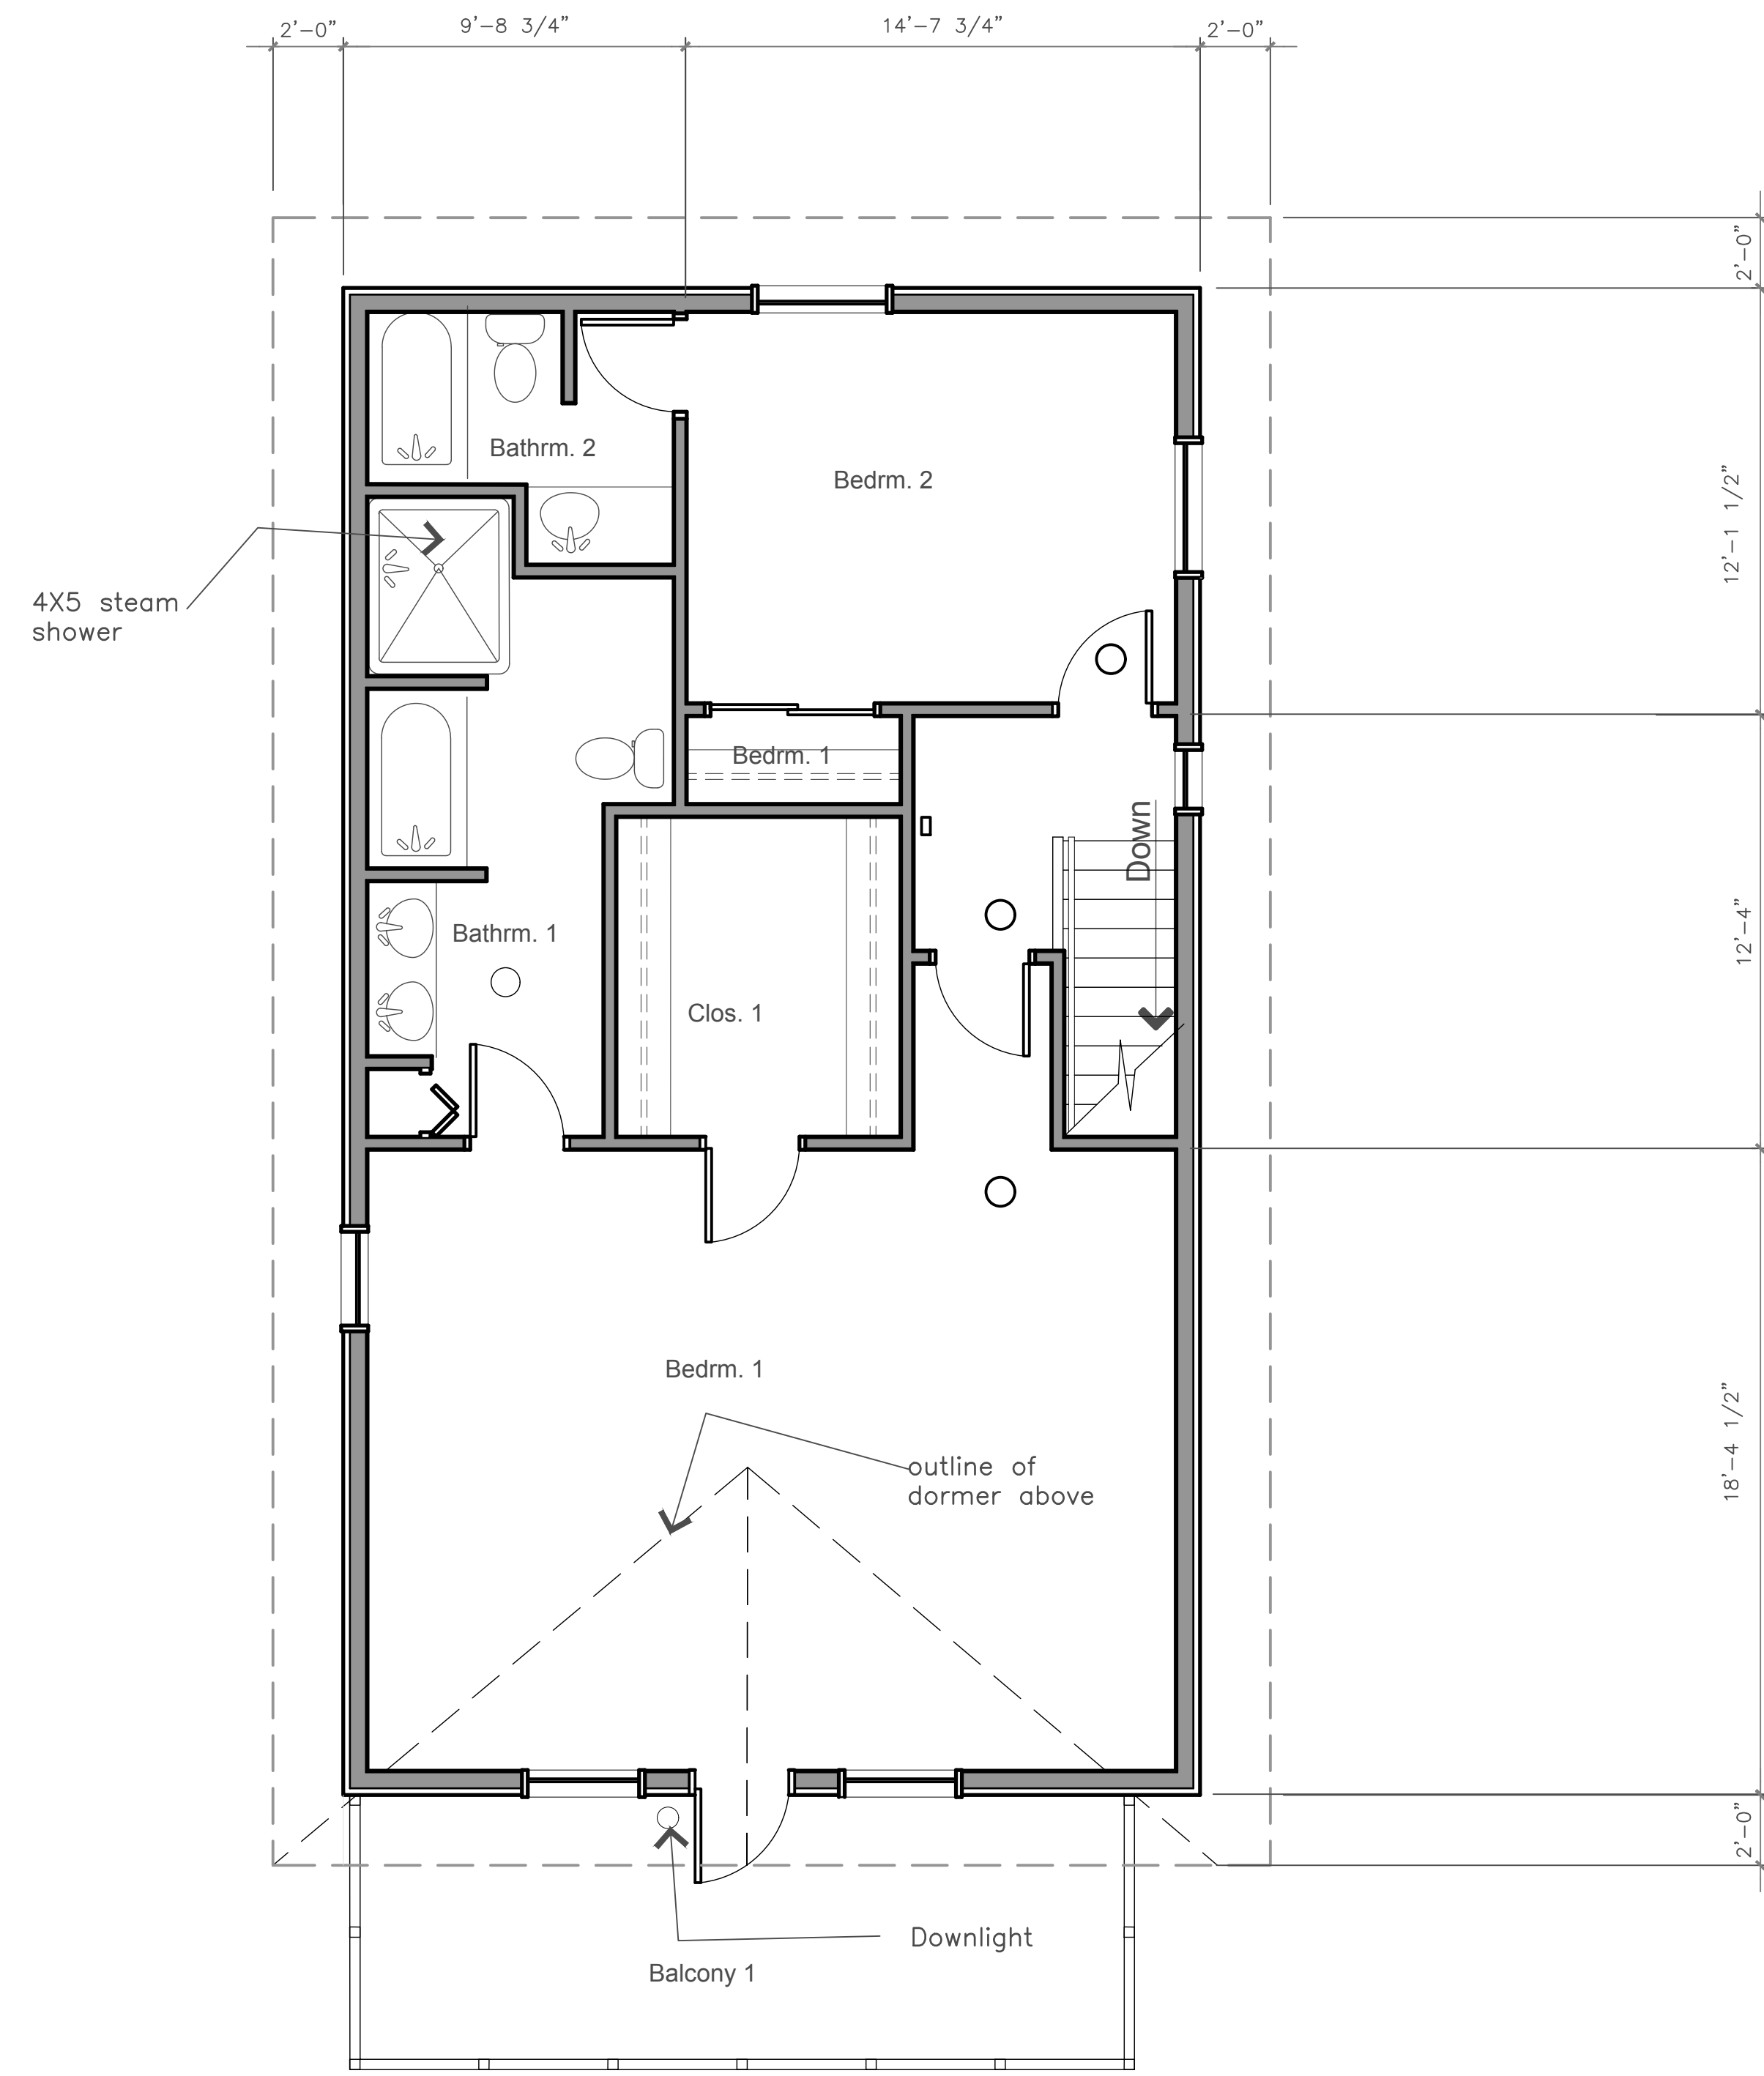 


Upper Level Floor Plan

1/4"=1'-0"

954 sq. ft.



North

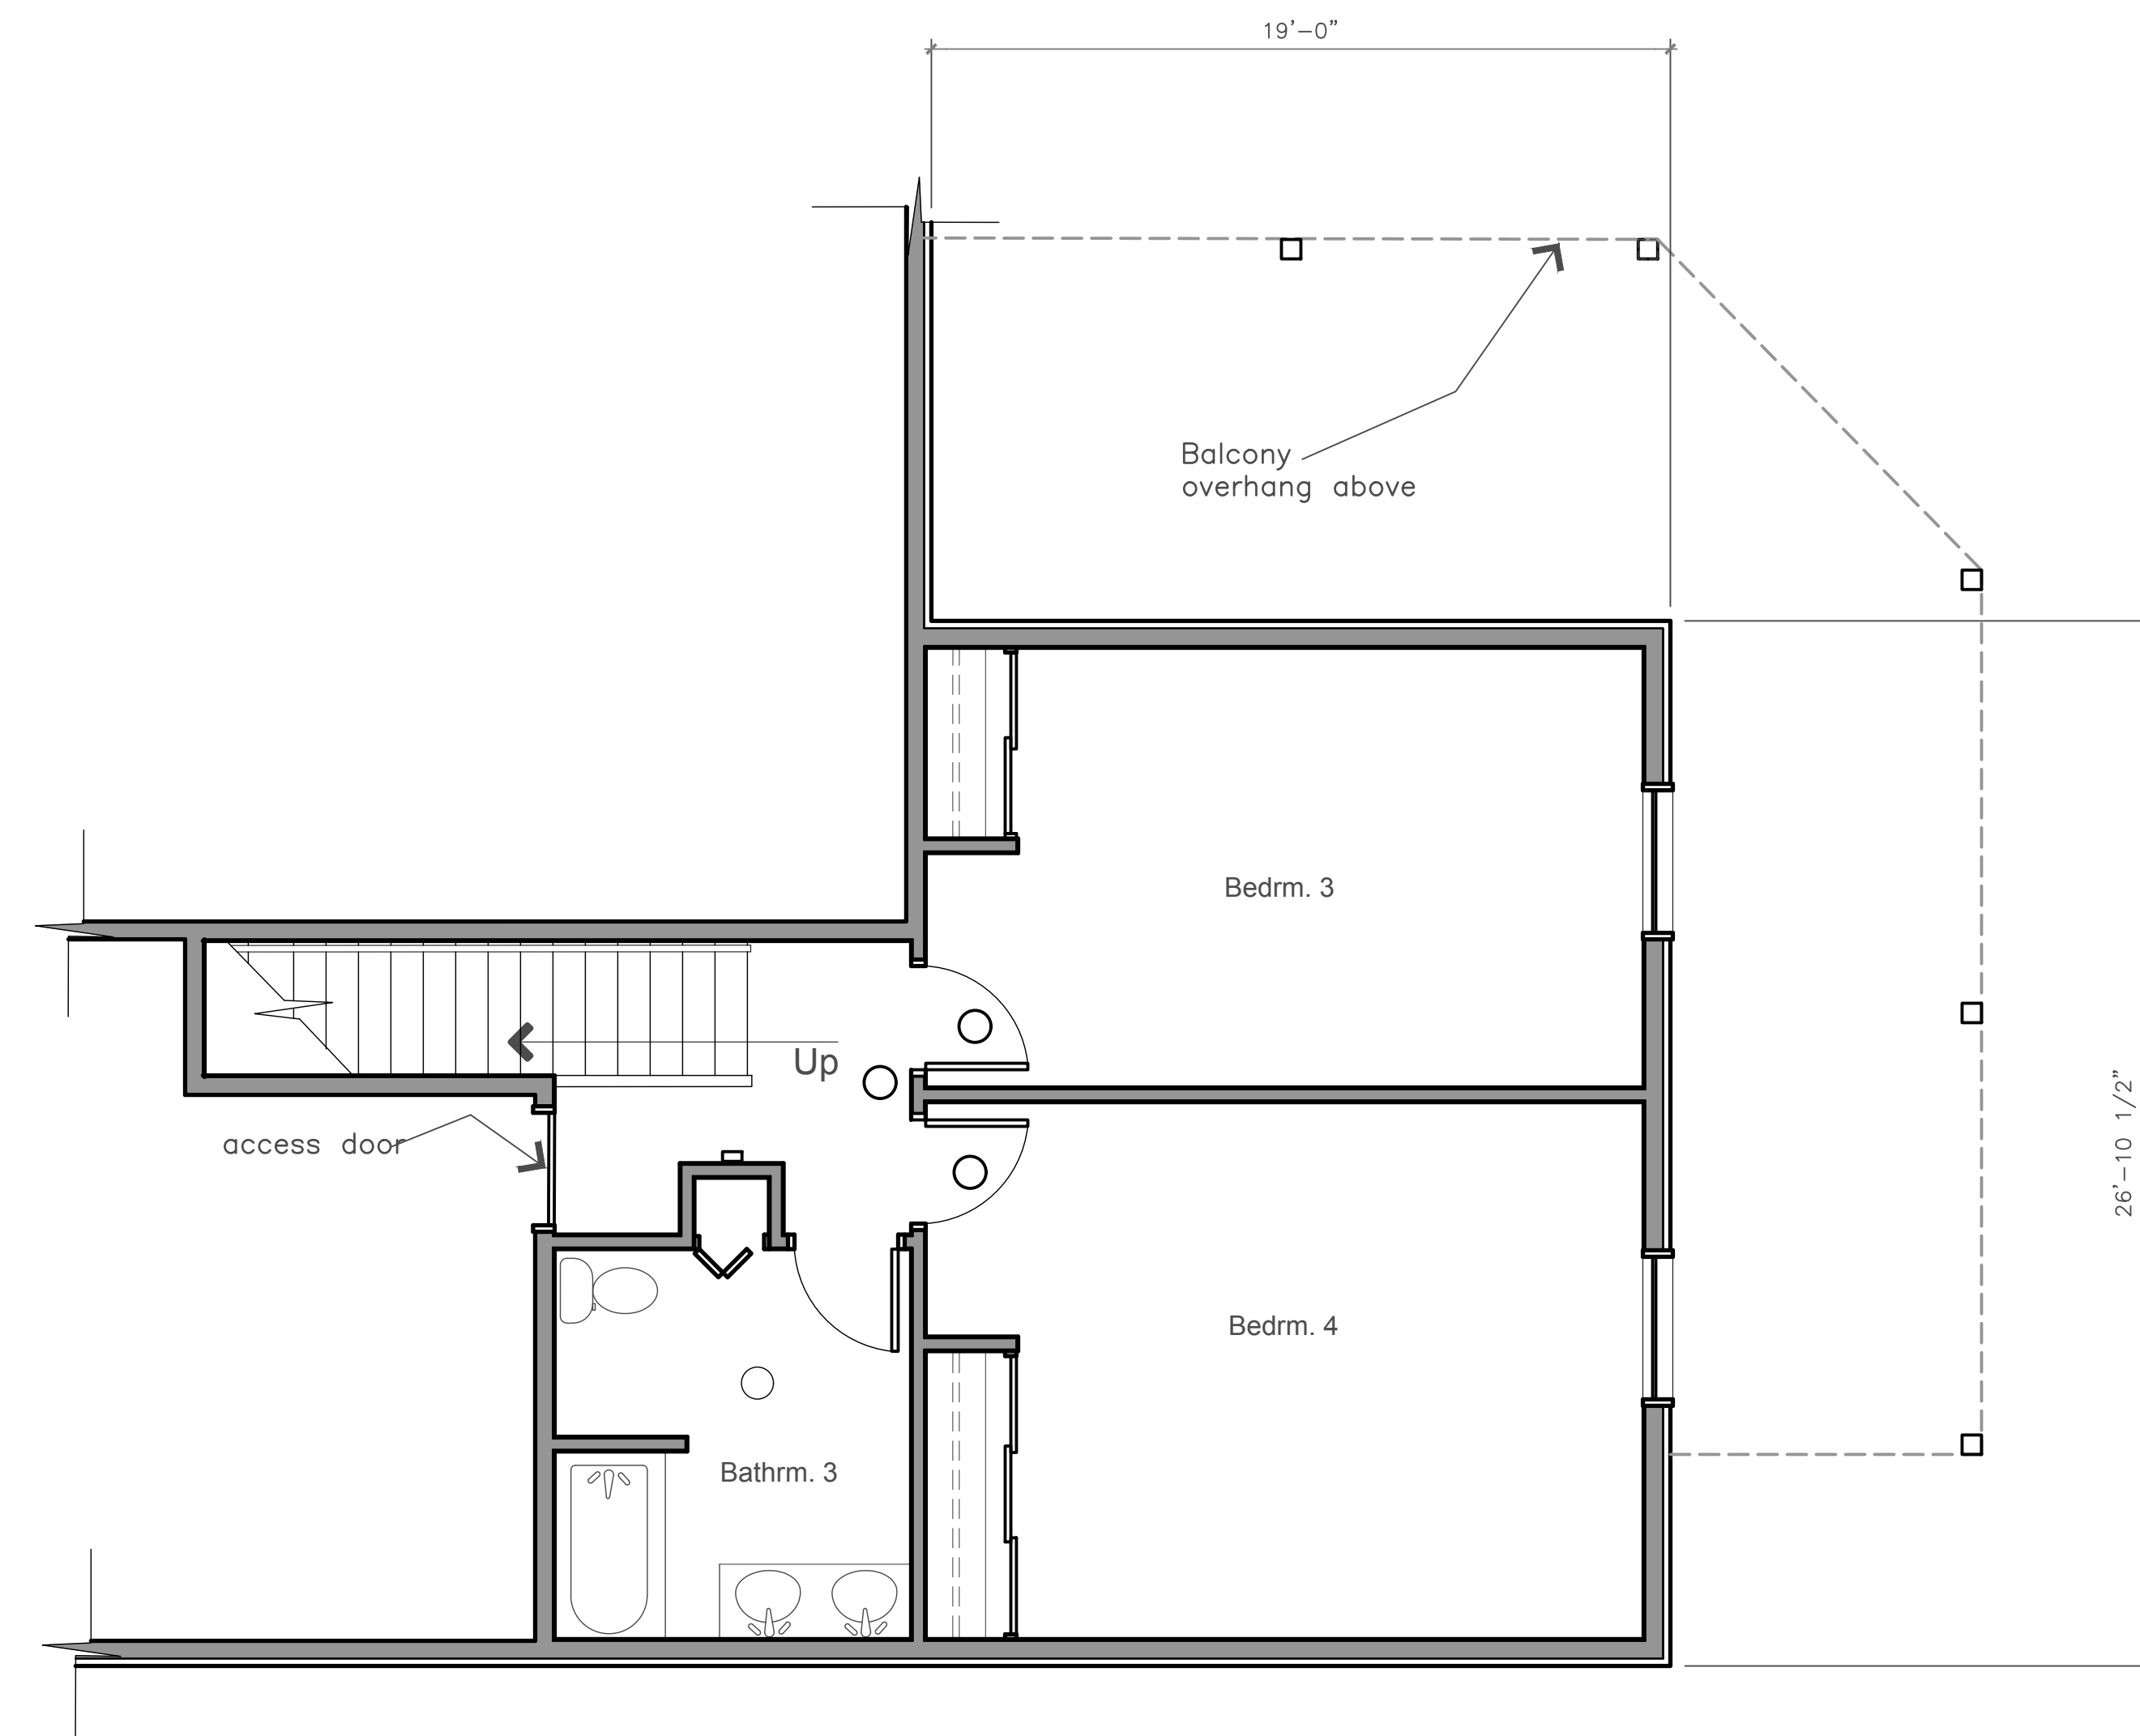

Lower Level Floor Plan

1/4"=1'-0"

507 sq. ft.



North

Mason Residence



Lot M3-9 Buckhorn Ranch Filing 2B.

Owner - Lori Mason - 9702750505

Builder - Ian Mason Nash Construction - 9702090623 - imason182@hotmail.com

Architect - Bill Racek - 9703062964 mtcbill@yghoo.com

Sht. 4 of 11
8/11/2021

 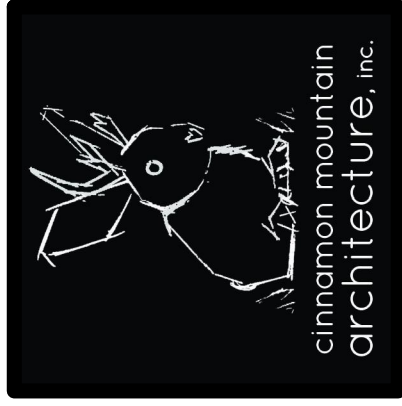

East Elevation

1/4"=1'-0"



Mason Residence

Lot M3-9 Buckhorn Ranch Filing 2B.

Owner - Lori Mason - 9702750505

Builder - Ian Mason Nash Construction - 9702090623 - imason182@hotmail.com

Architect - Bill Racek - 9703062964 mtcbill@yahoo.com

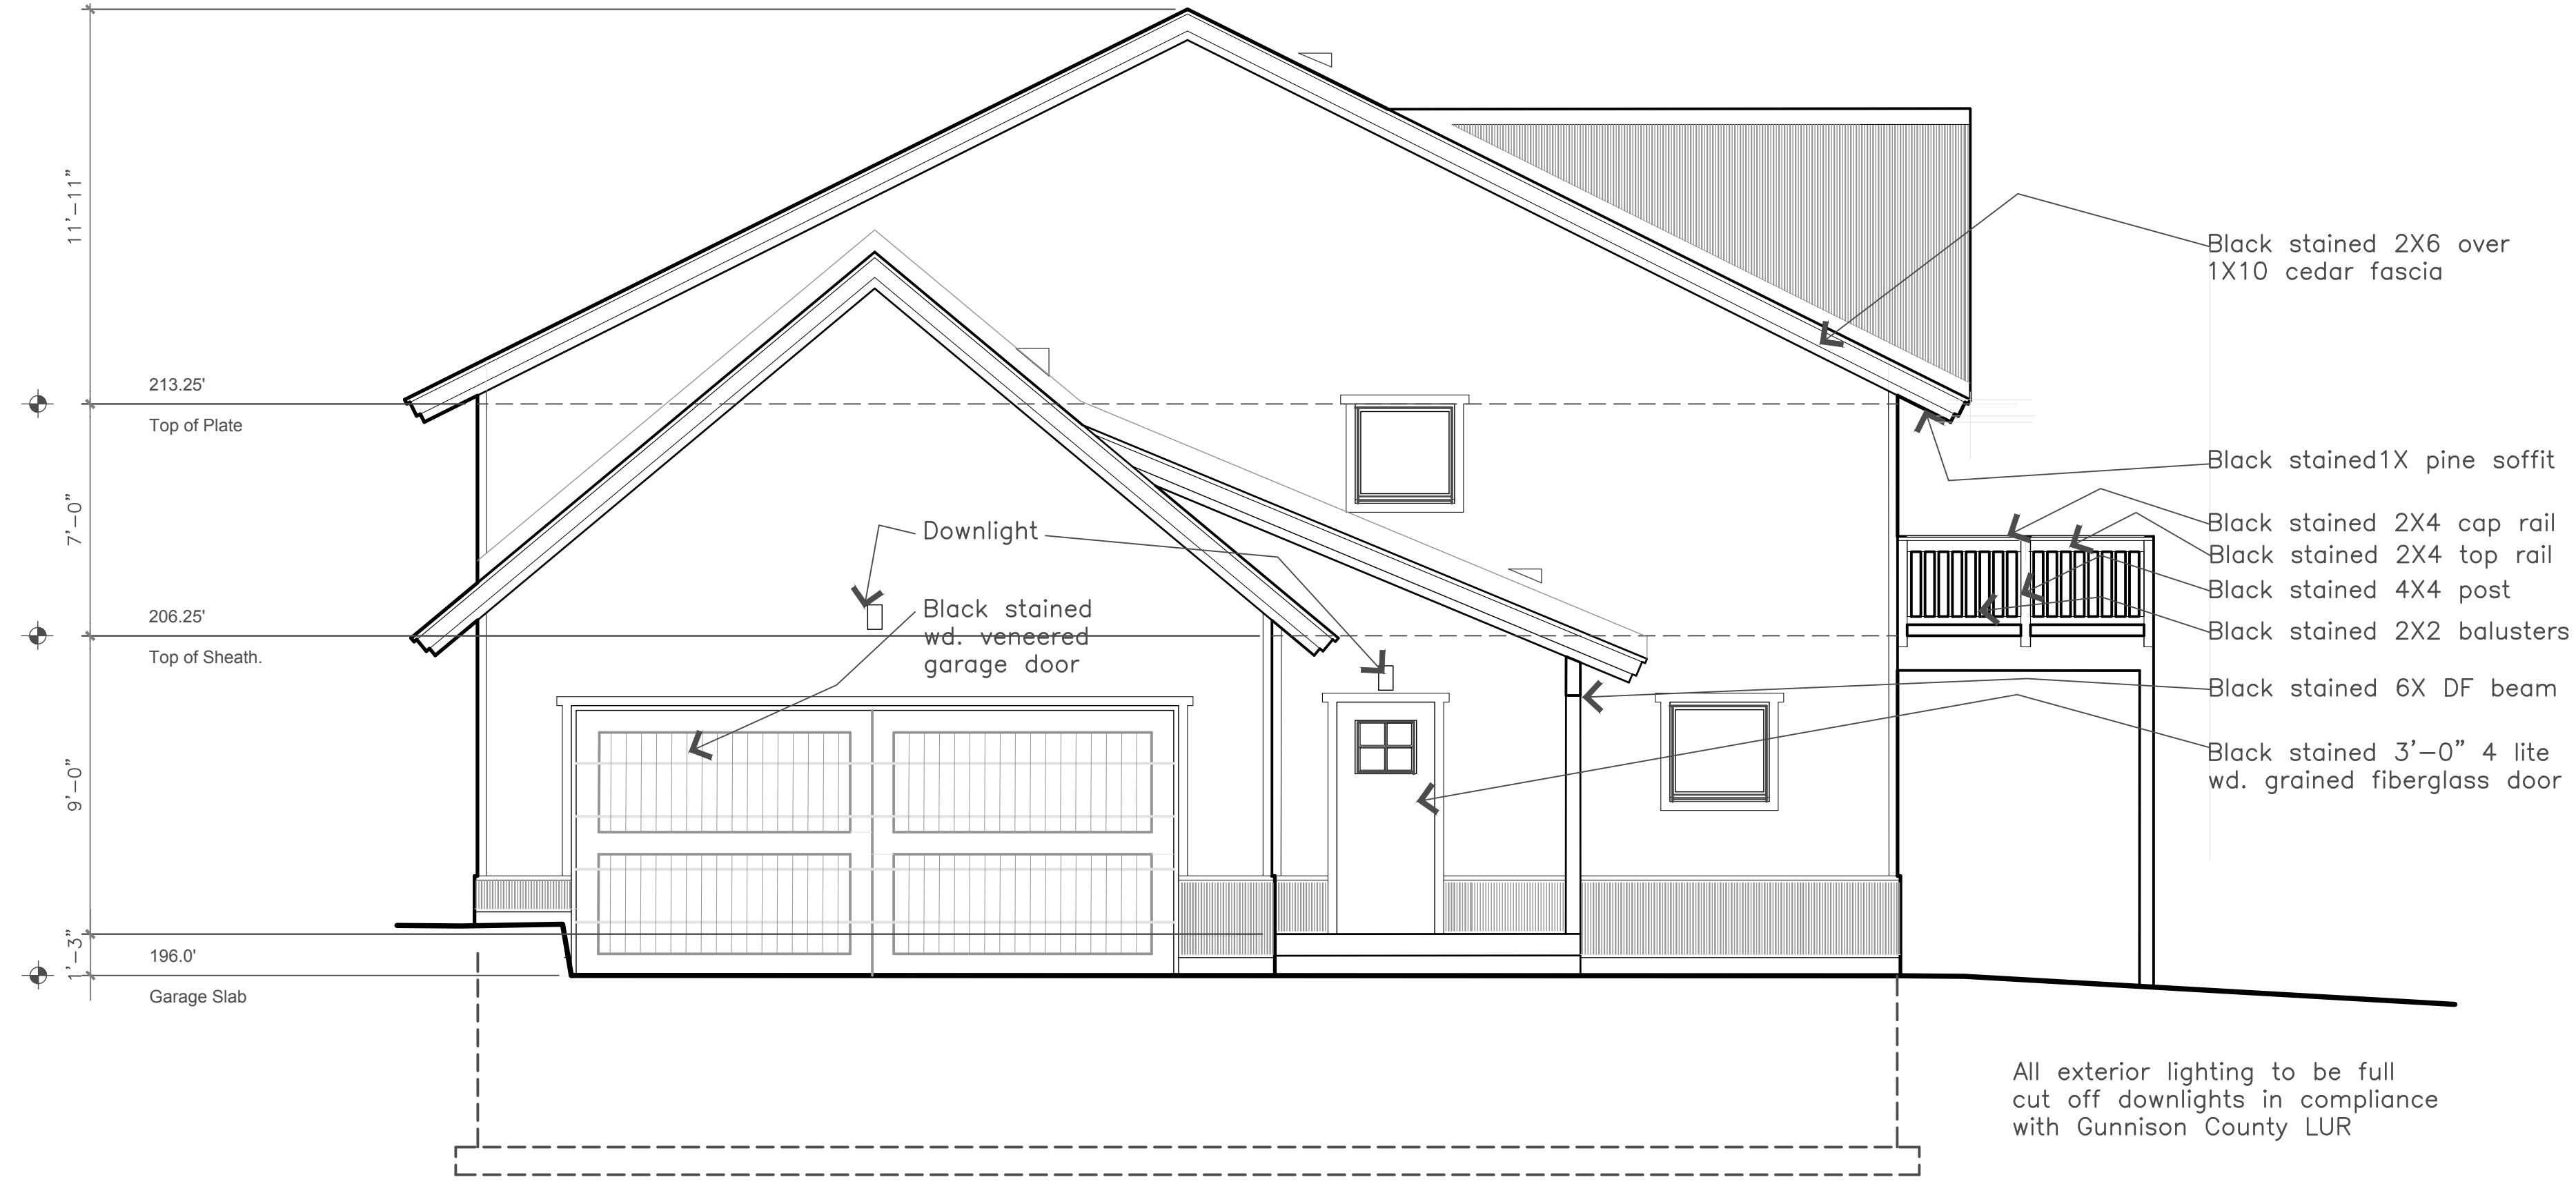 

West Elevation

1/4"=1'-0"



Mason Residence

Lot M3-9 Buckhorn Ranch Filing 2B.

Owner - Lori Mason - 9702750505

Builder - Ian Mason Nash Construction - 9702090623 - imason182@hotmail.com

Architect - Bill Racek - 9703062964 mtcbill@yahoo.com

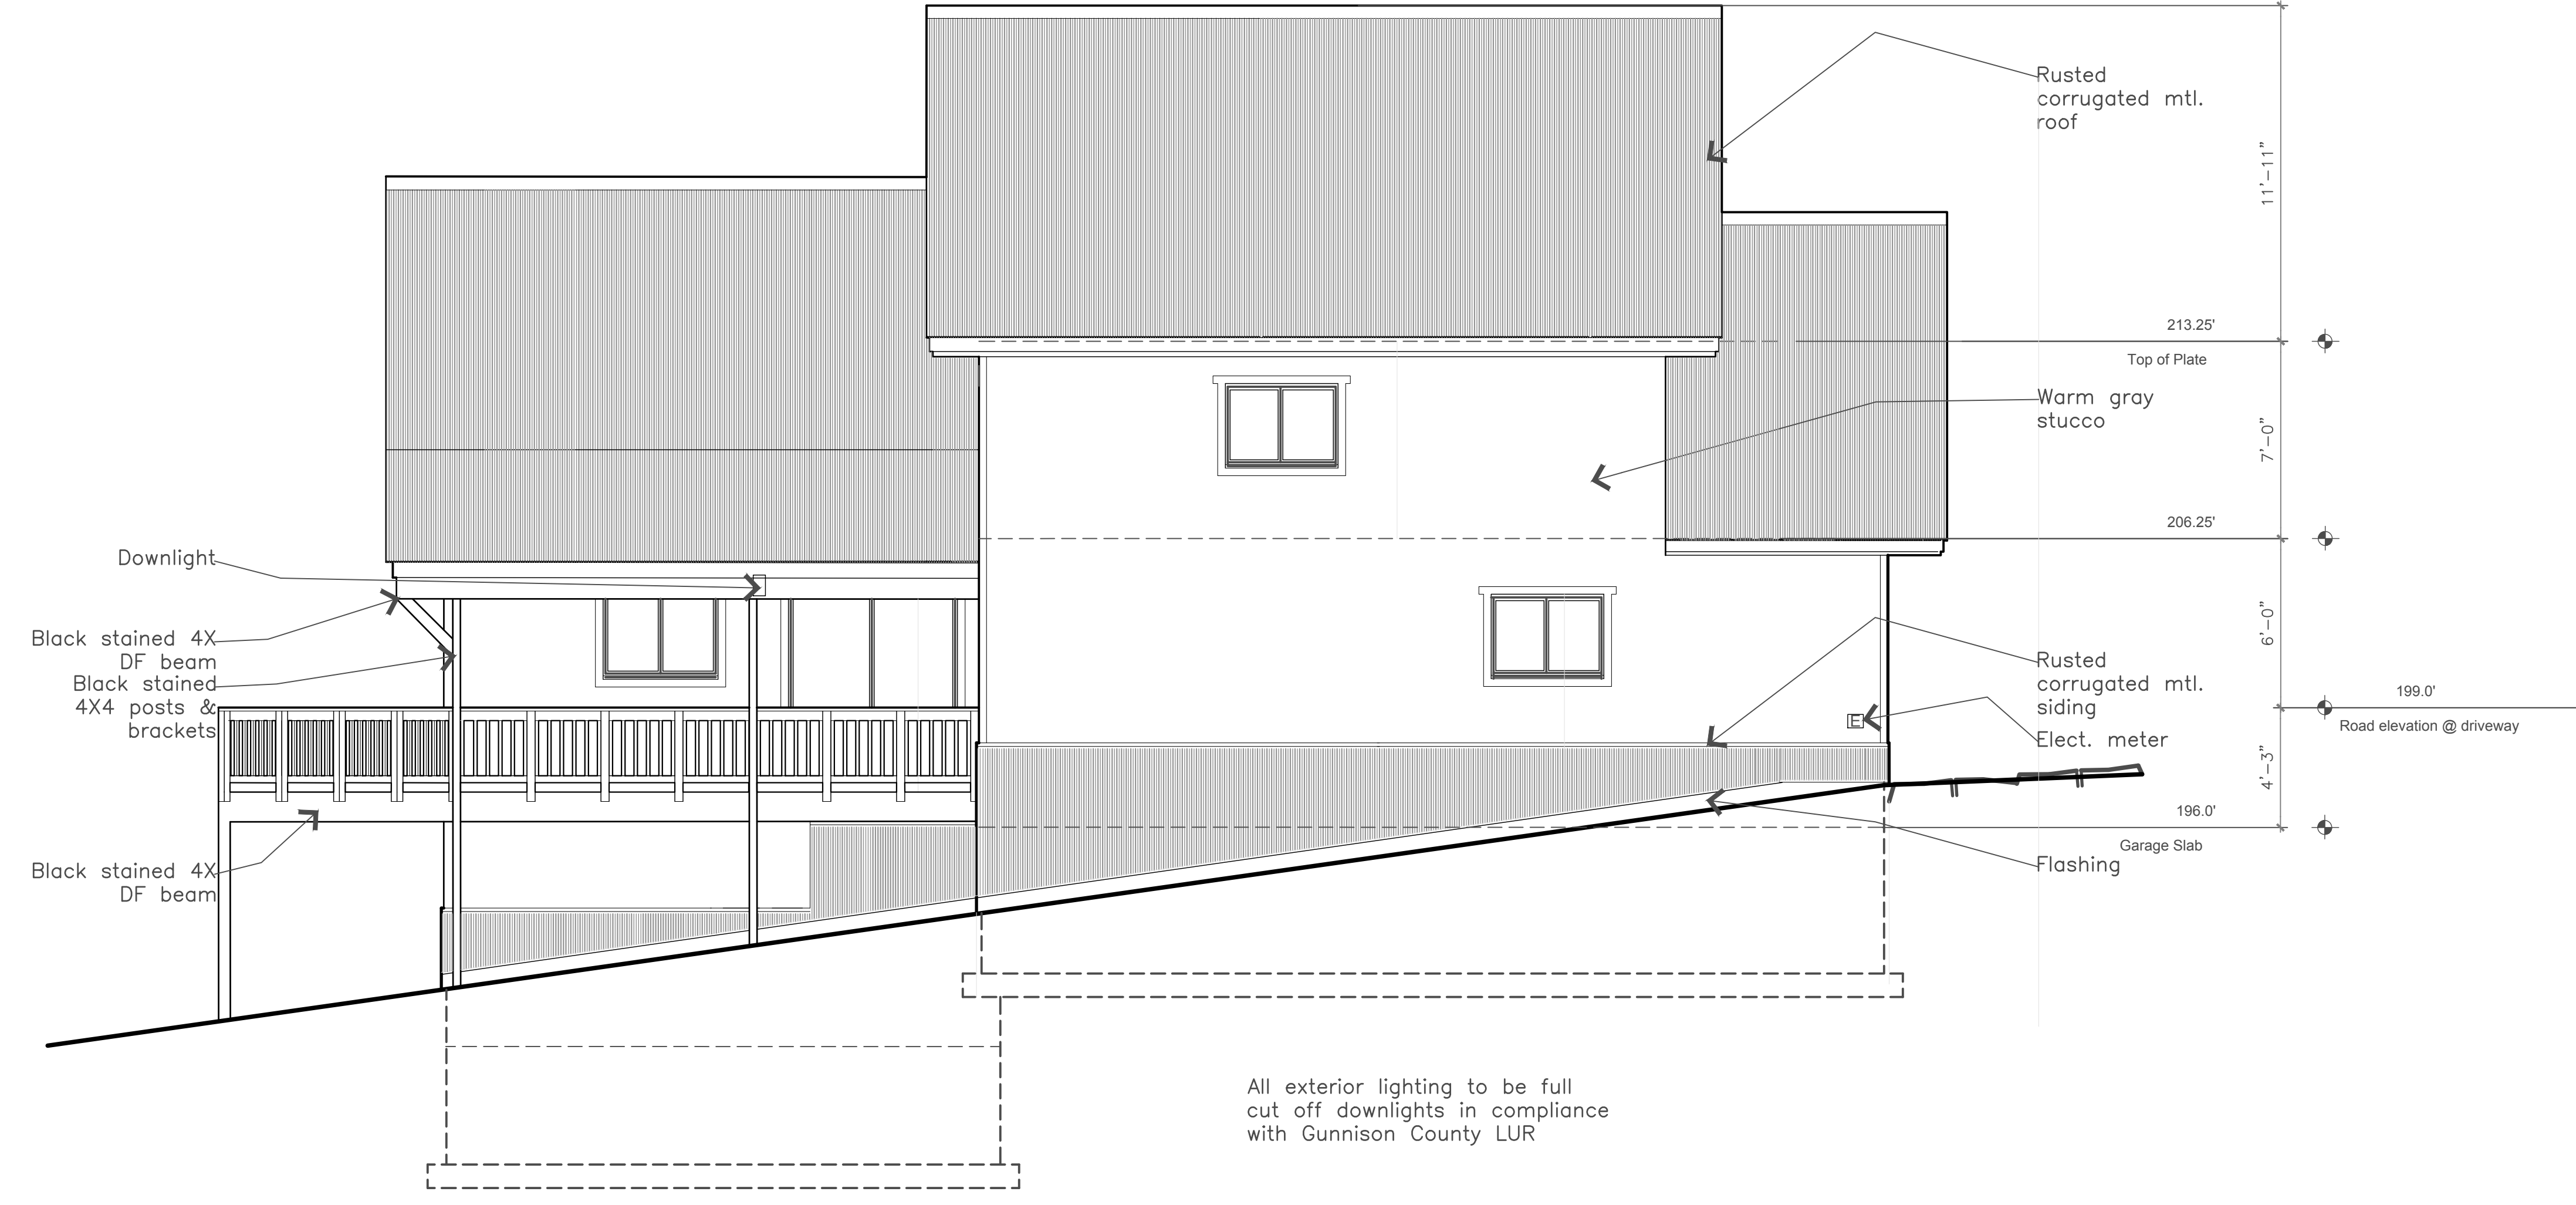 

All exterior lighting to be full cut off downlights in compliance with Gunnison County LUR

North Elevation

1/4"=1'-0"



Mason Residence

Lot M3-9 Buckhorn Ranch Filing 2B.

Owner - Lori Mason - 9702750505

Builder - Ian Mason Nash Construction - 9702090623 - imason182@hotmail.com

Architect - Bill Racek - 9703062964 mtcbbill@yahoo.com

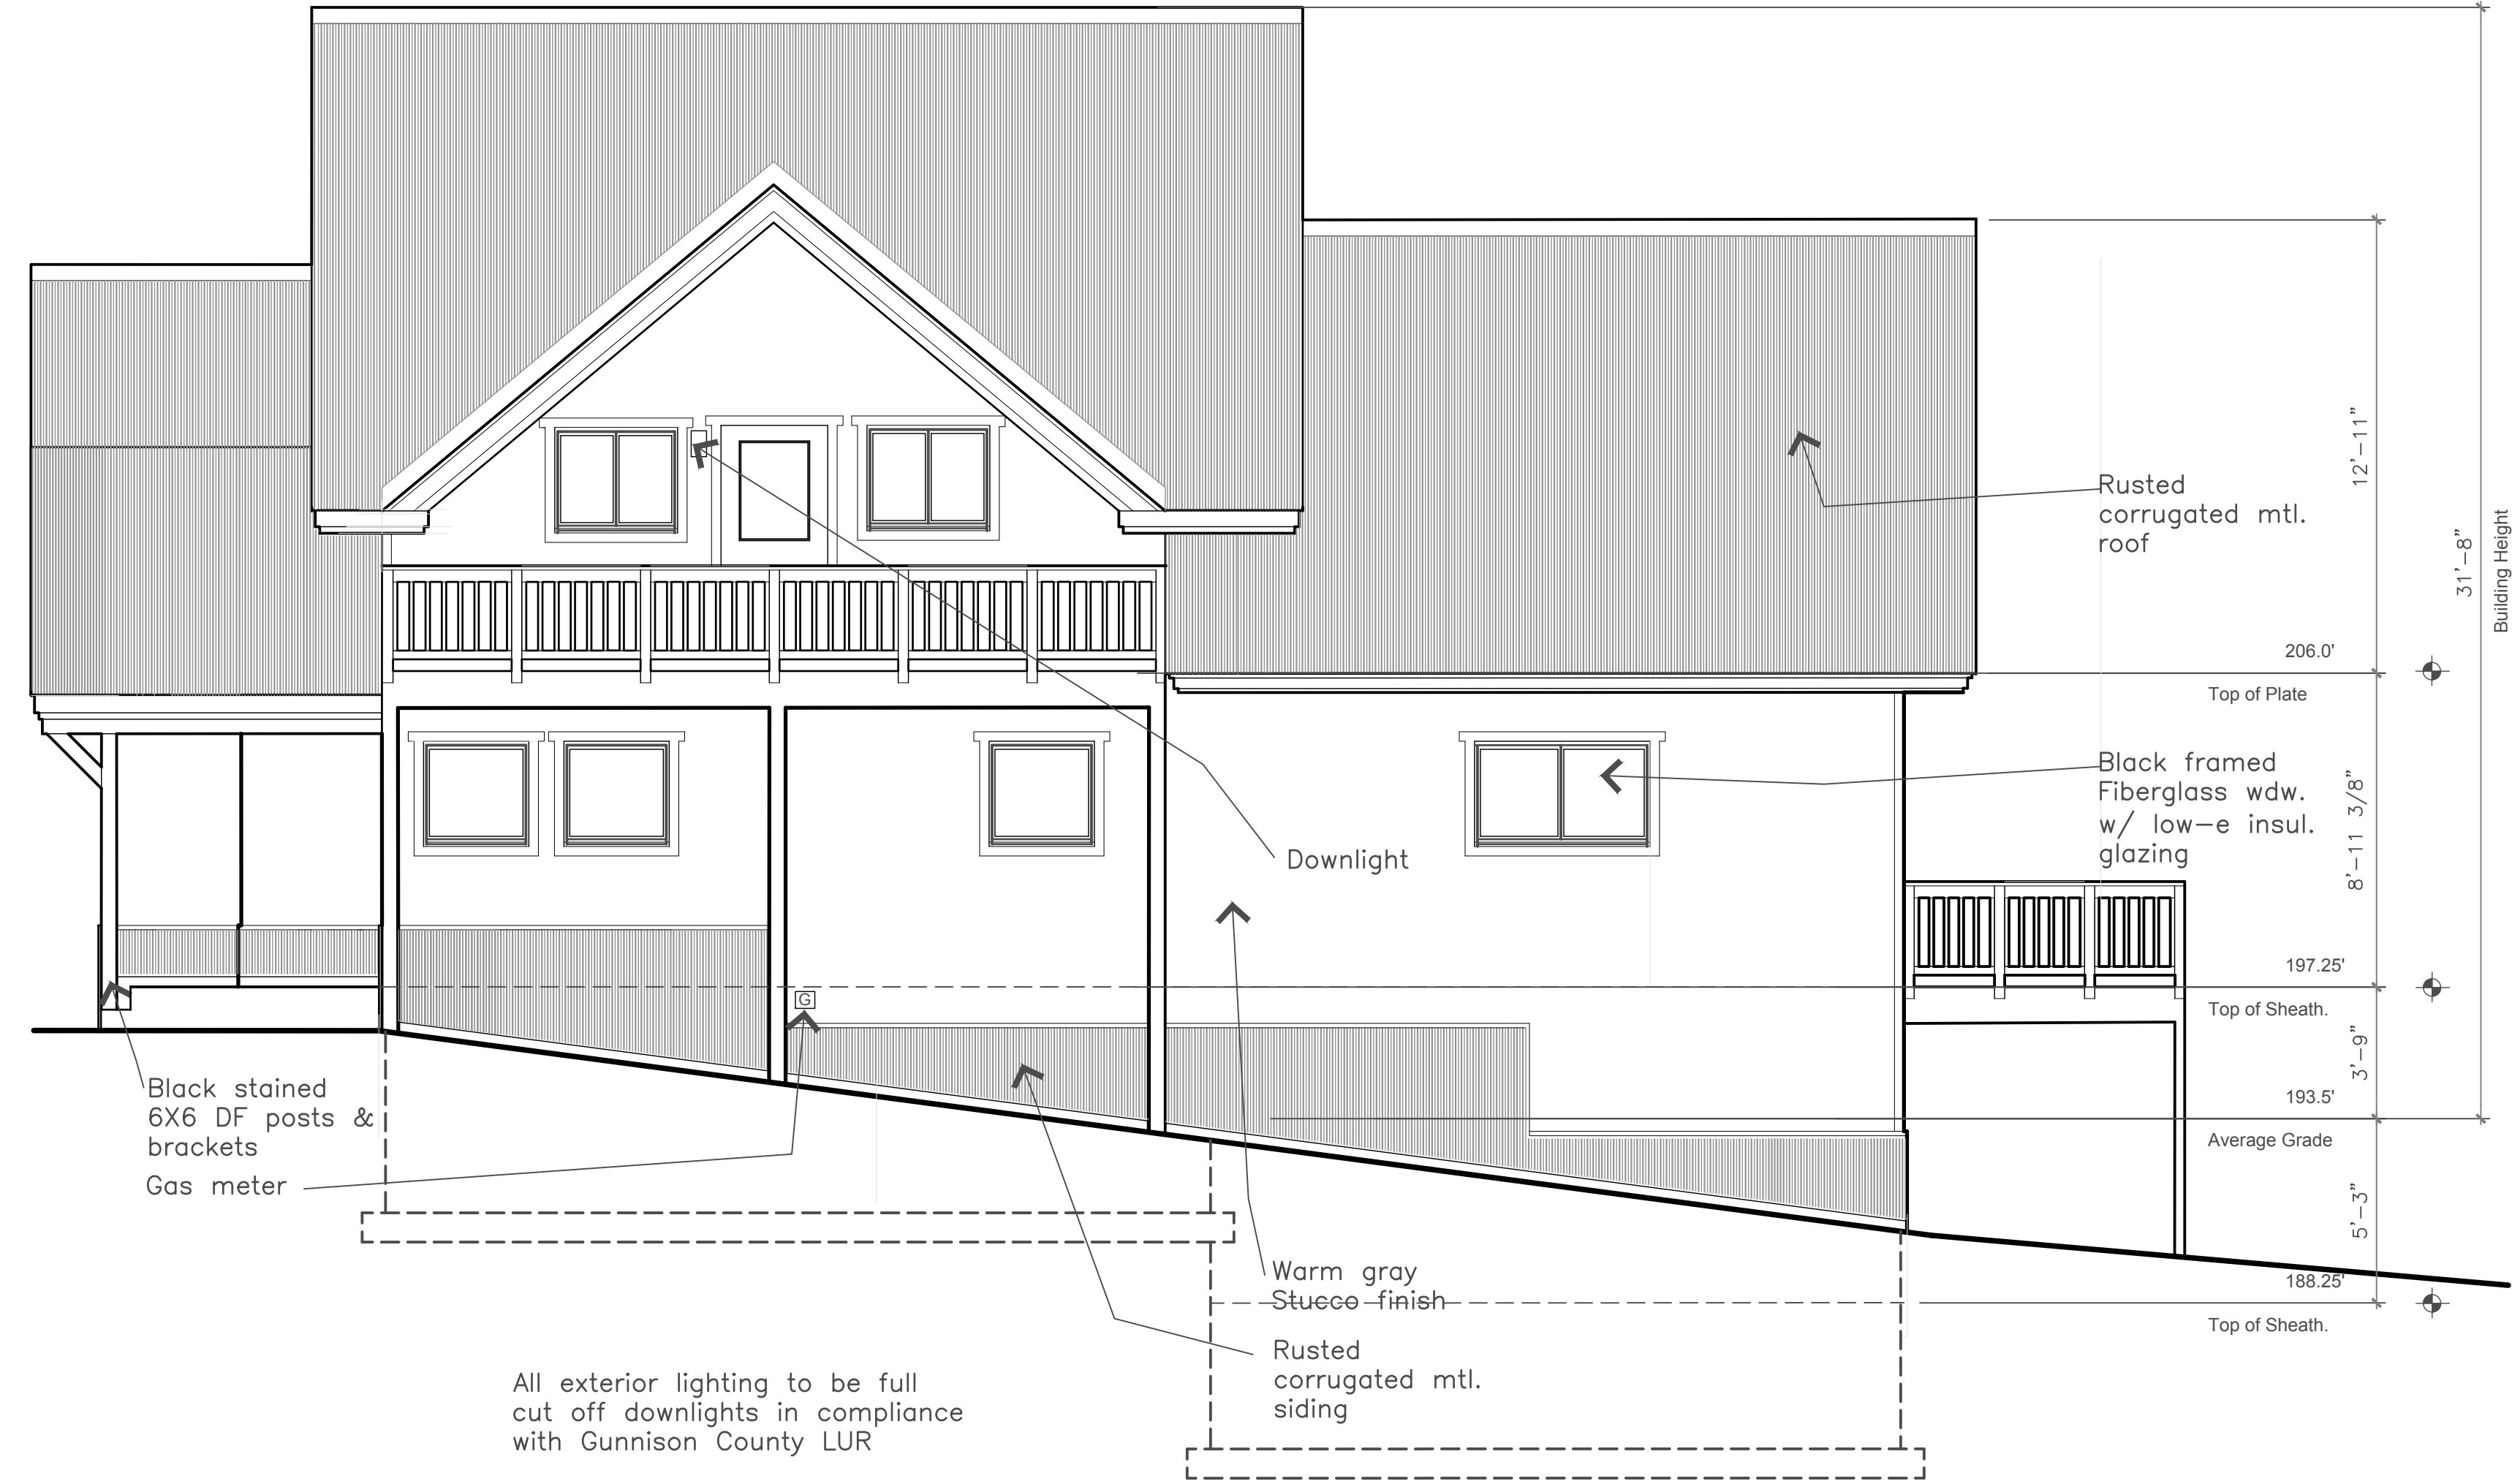
 


South Elevation

1/4"=1'-0"


Mason Residence
 Lot M3-9 Buckhorn Ranch Filing 2B.
 Owner - Lori Mason - 9702750505
 Builder - Ian Mason Nash Construction - 9702090623 - imason182@hotmail.com
 Architect - Bill Racek - 9703062964 mtcbbill@yahoo.com

Sht. 10 of 11
 8/11/2021

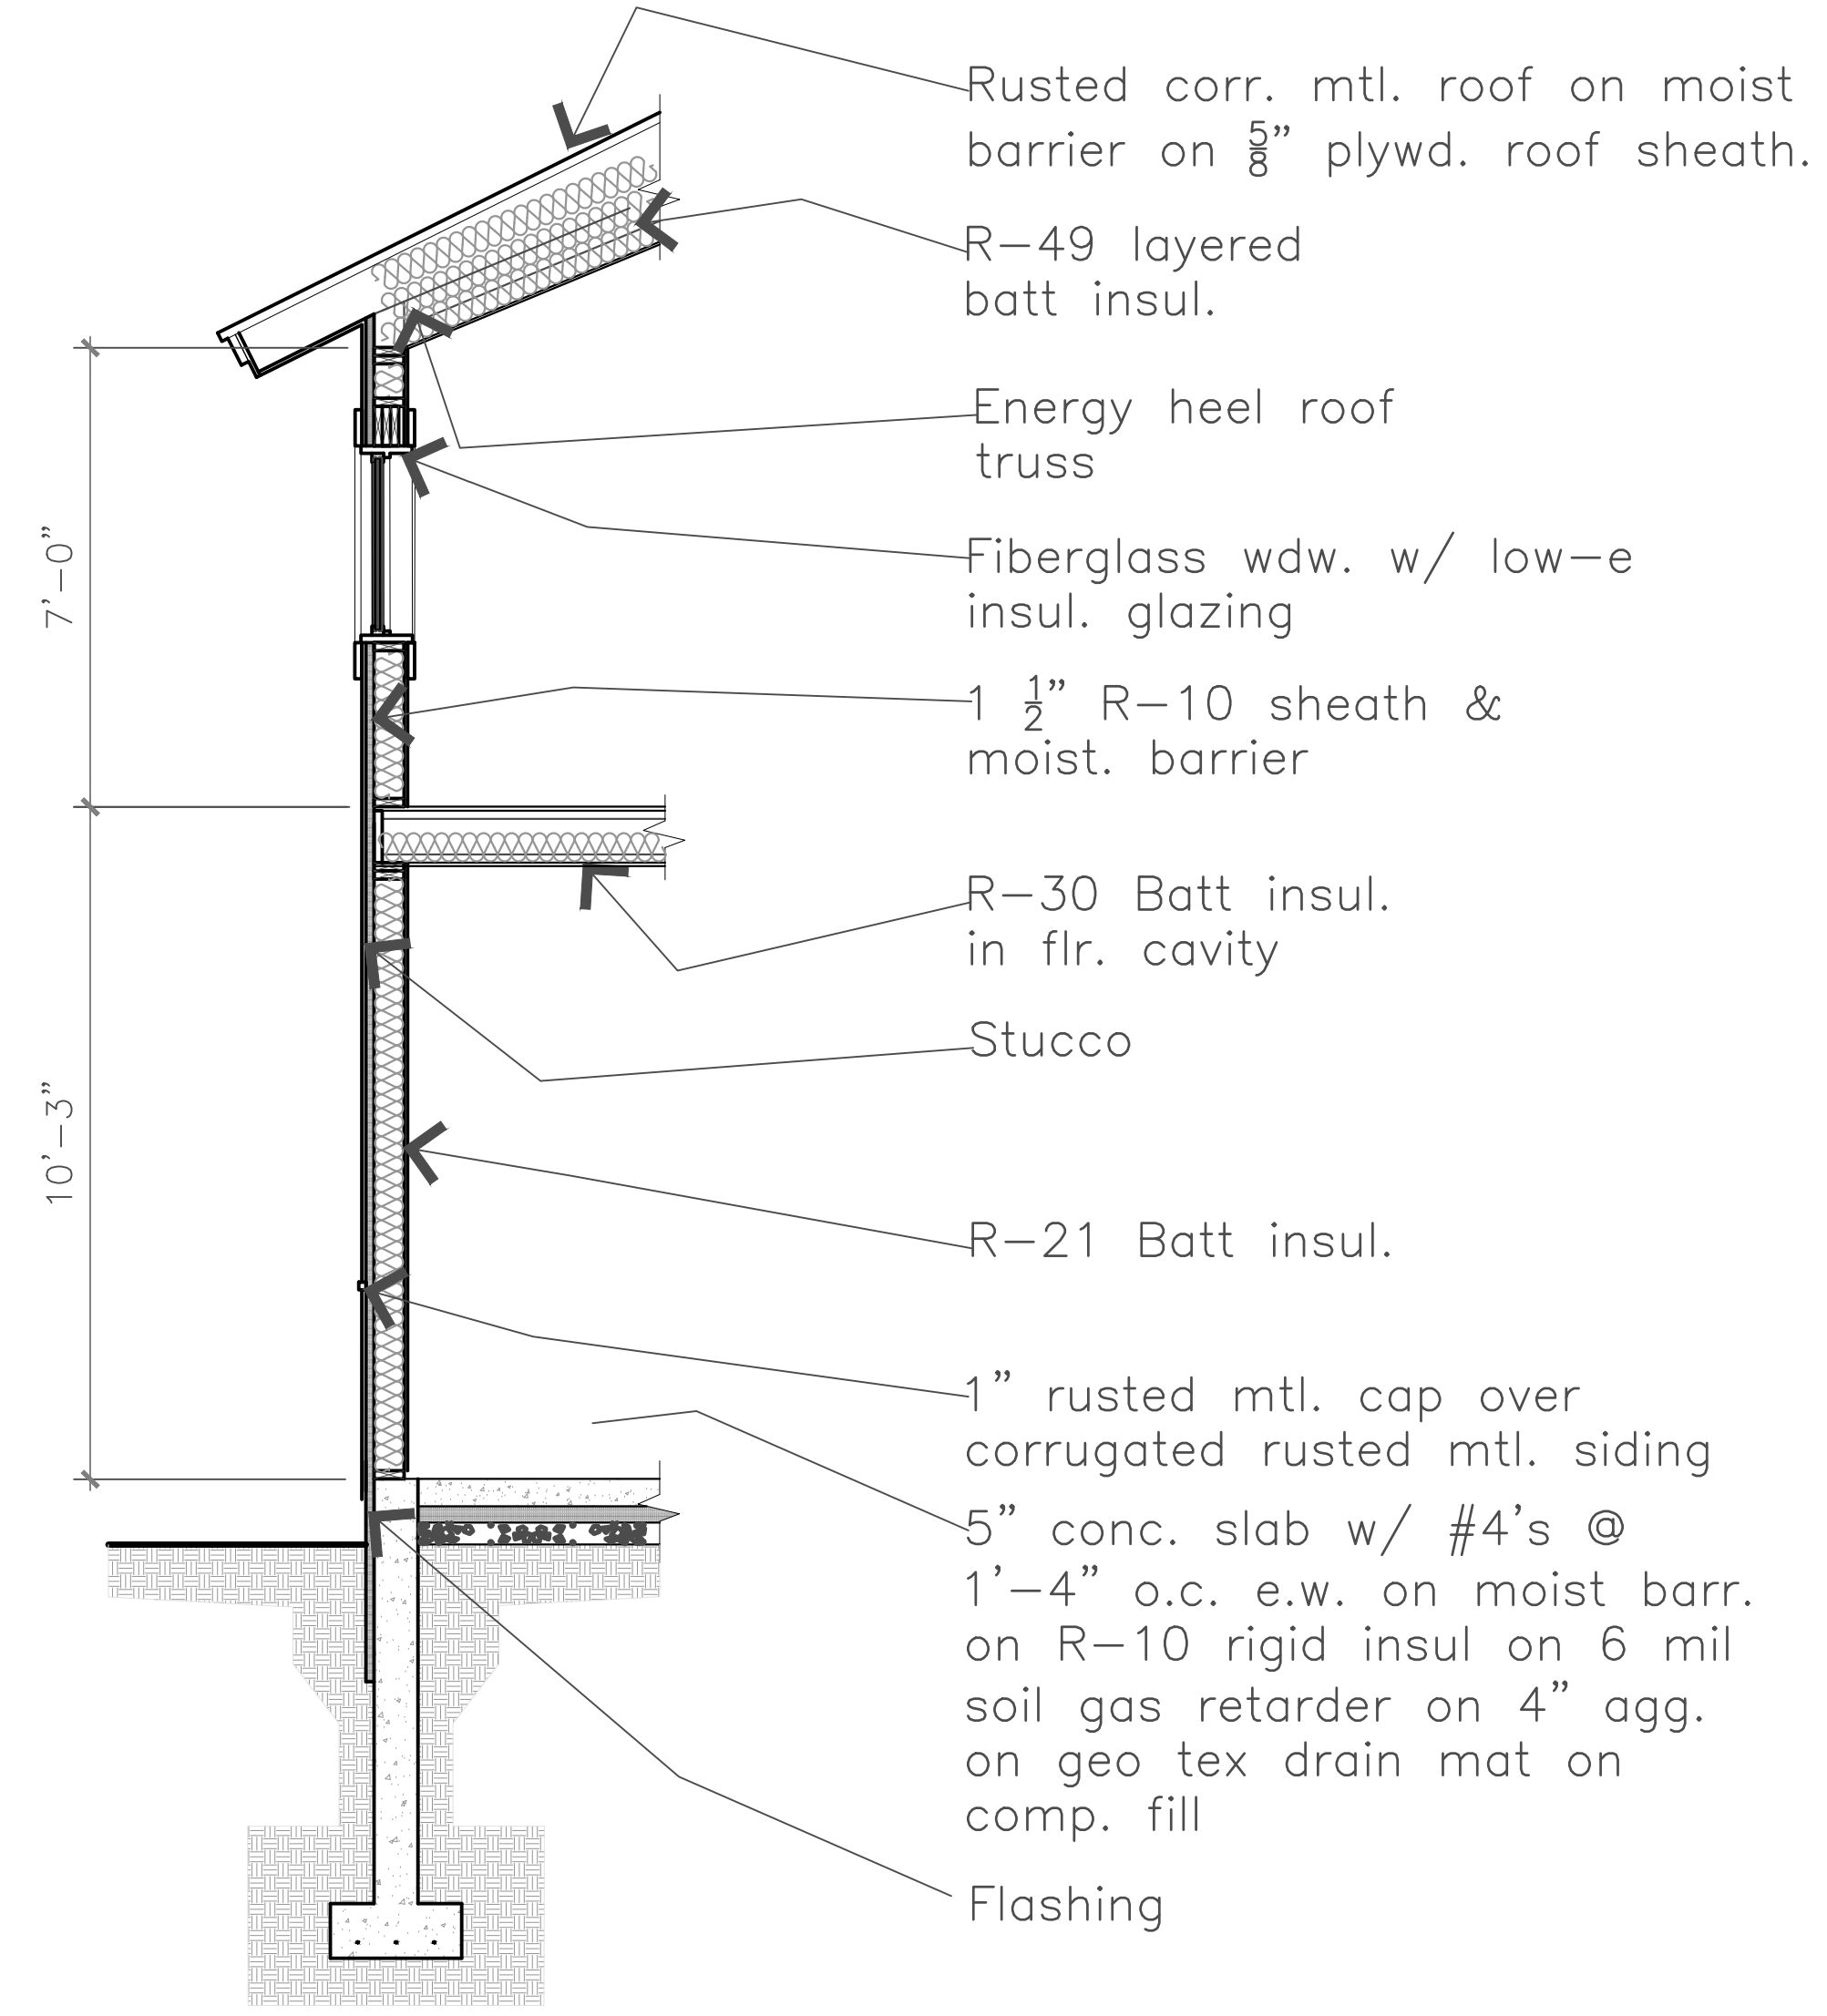 


Wall Section

3/8"=1'-0"

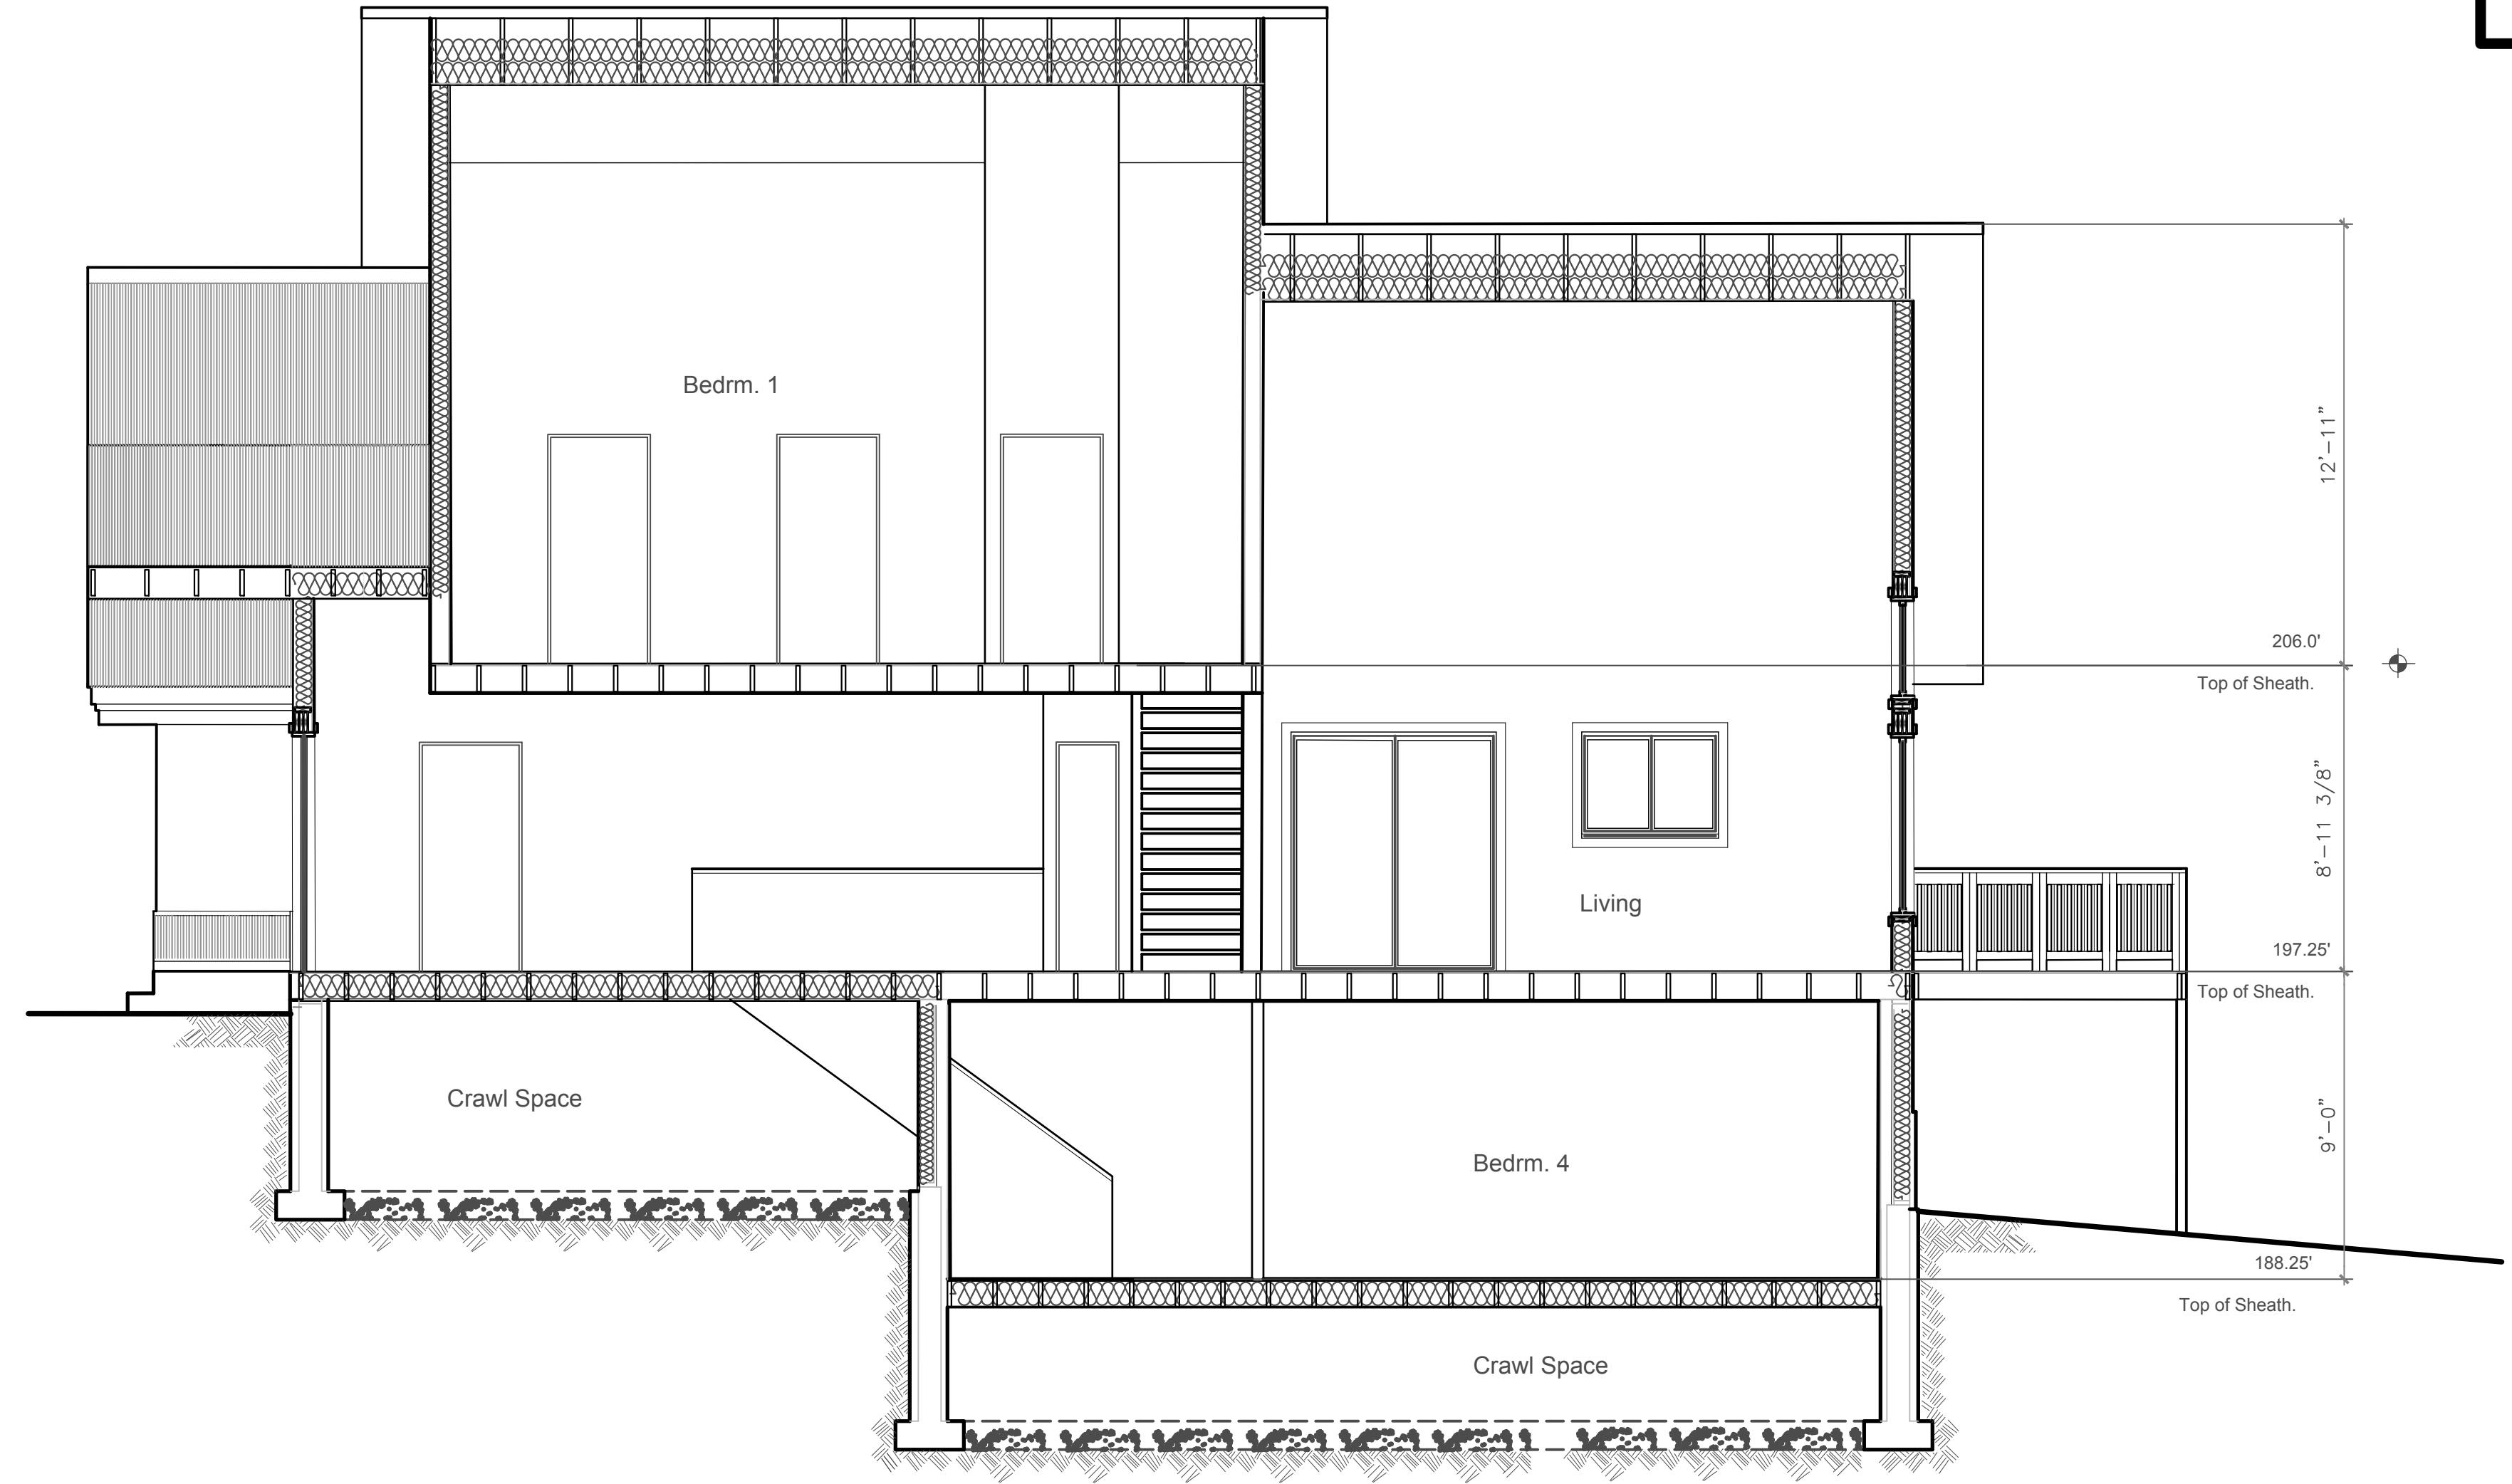


Building Section


1/4"=1'-0"

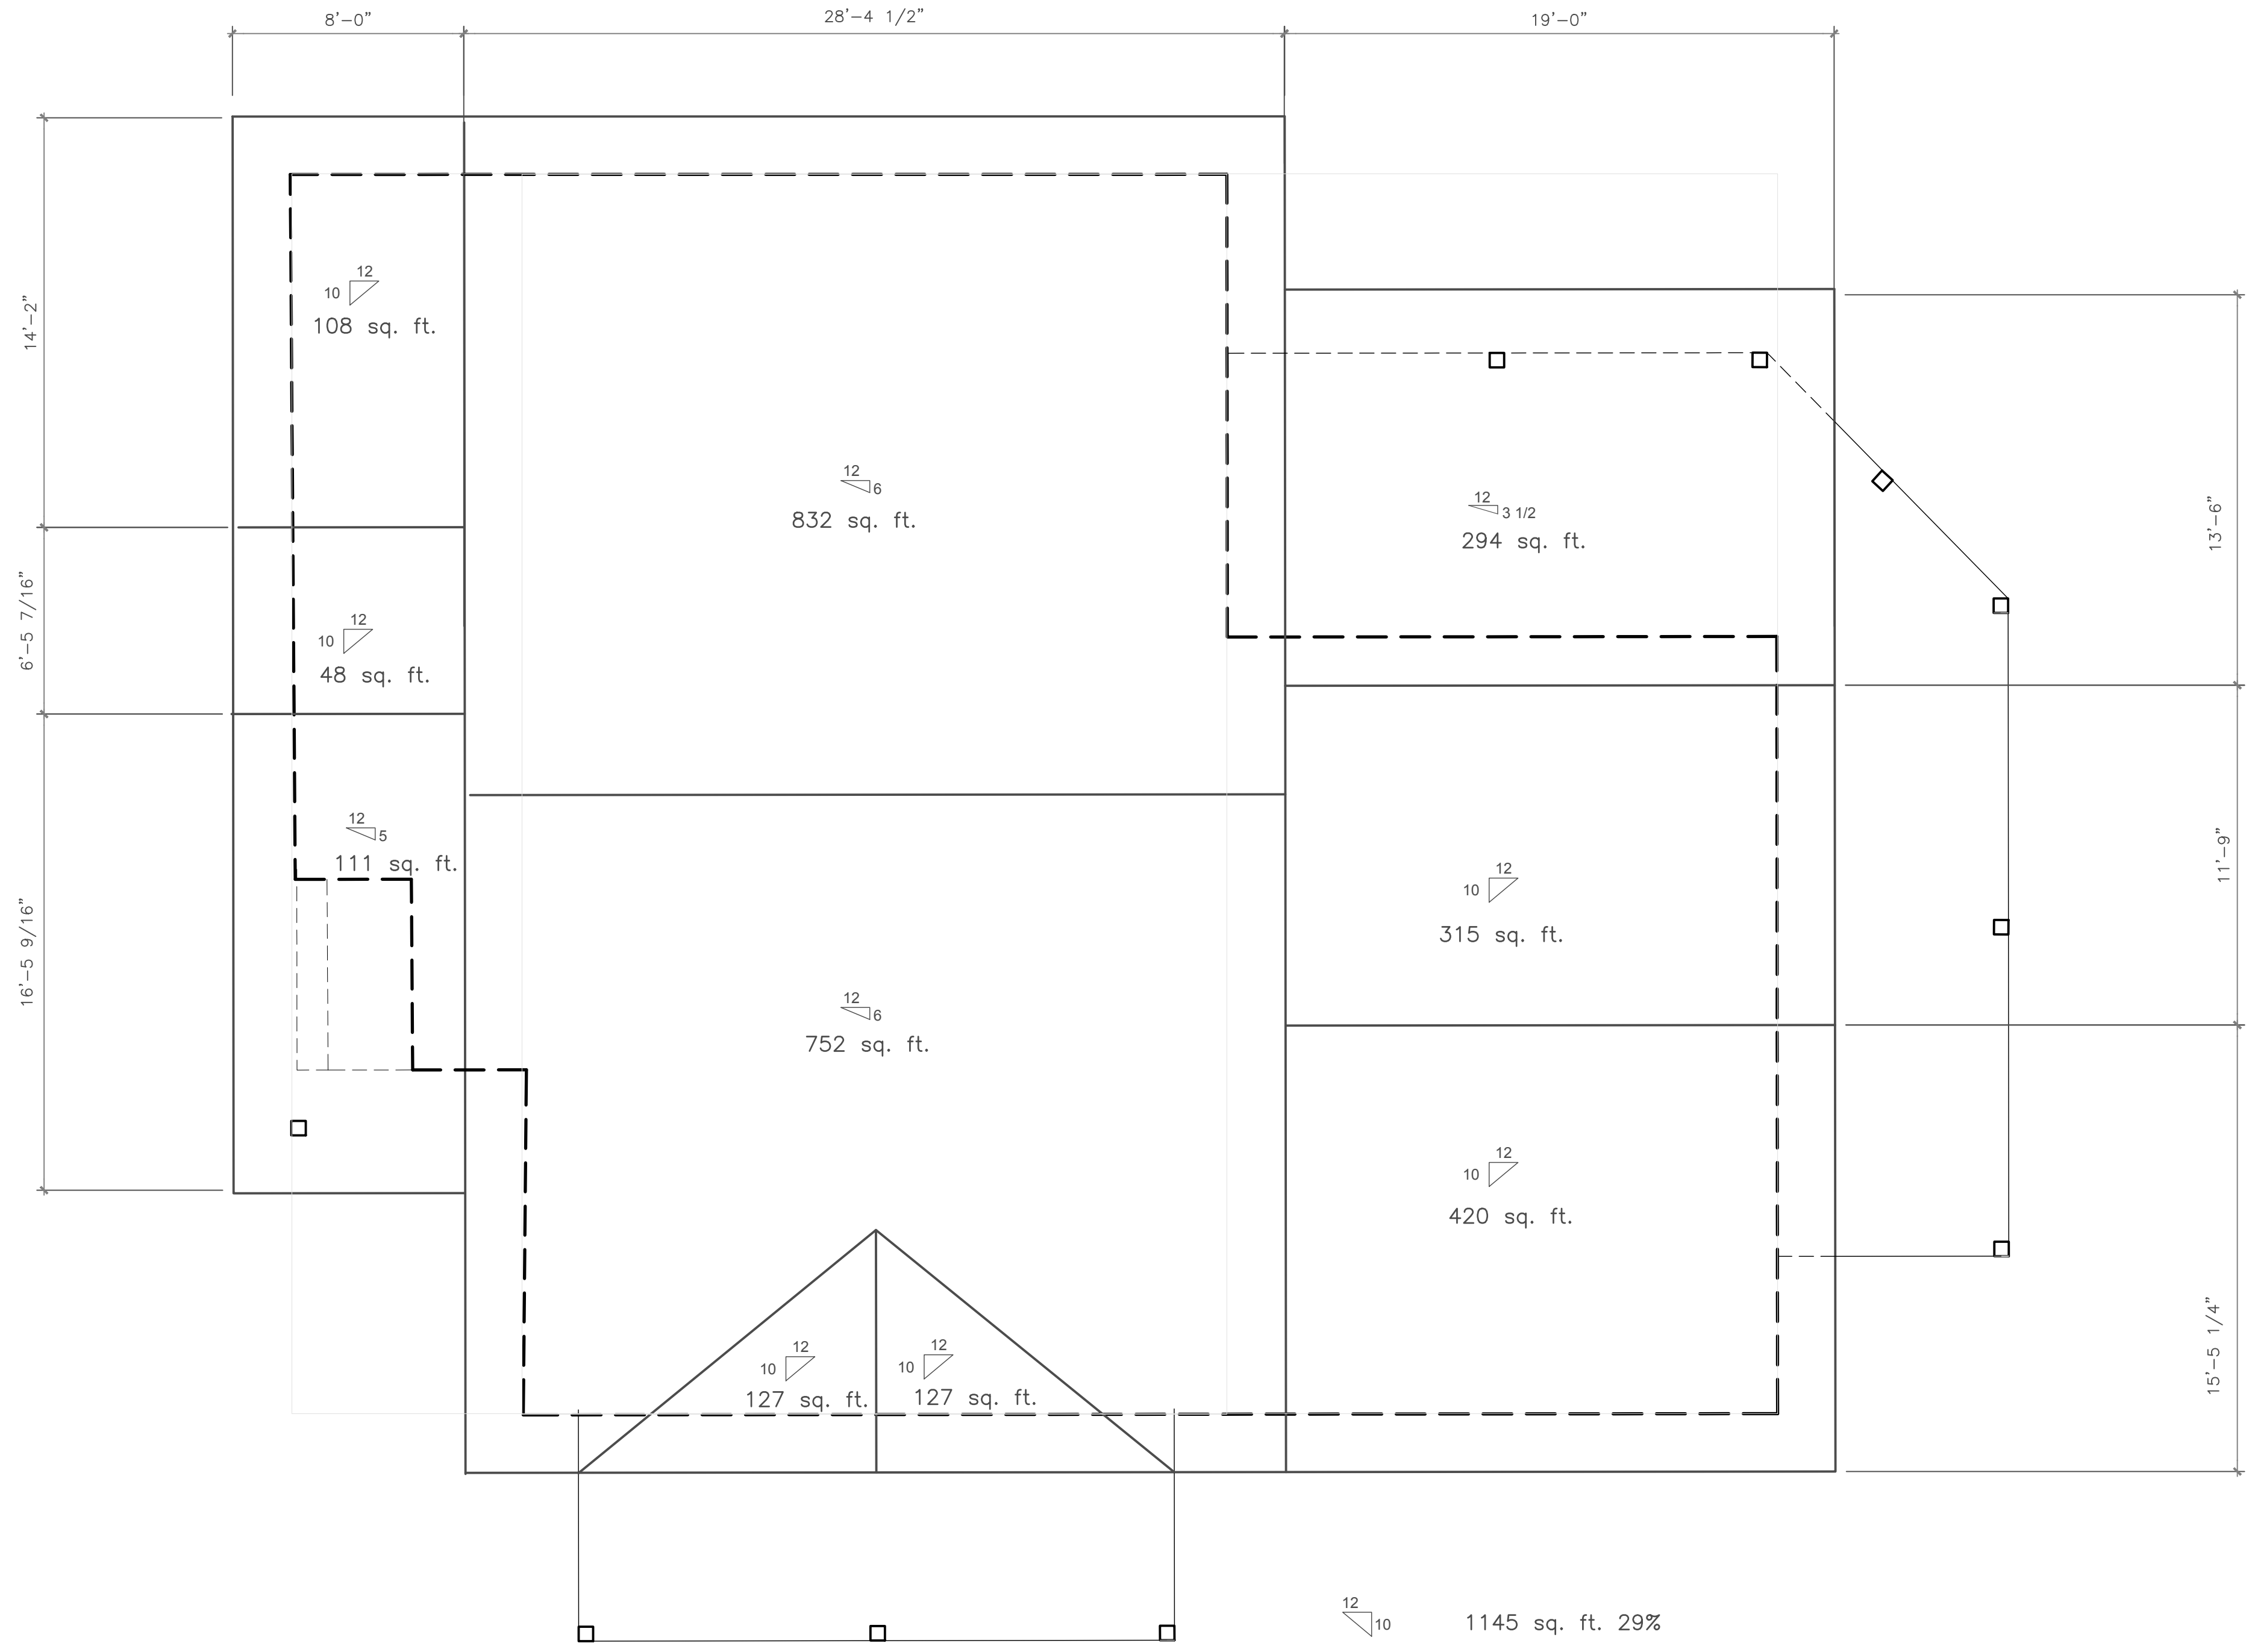

Roof Plan
1/4"=1'-0"

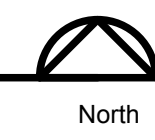


$\frac{12}{10}$	1145 sq. ft. 29%
$\frac{12}{6}$	2416 sq. ft. 61%
$\frac{12}{5}$	111 sq. ft. 3%
$\frac{12}{3\ 1/2}$	294 sq. ft. 7%

 



Mason Residence
 Lot M3-9 Buckhorn Ranch Filing 2B.
 Owner – Lori Mason – 9702750505
 Builder – Ian Mason Nash Construction – 9702090623 – imason182@hotmail.com
 Architect – Bill Racek – 9703062964 mtcbbill@yahoo.com

Sht. 6 of 11
 8/11/2021

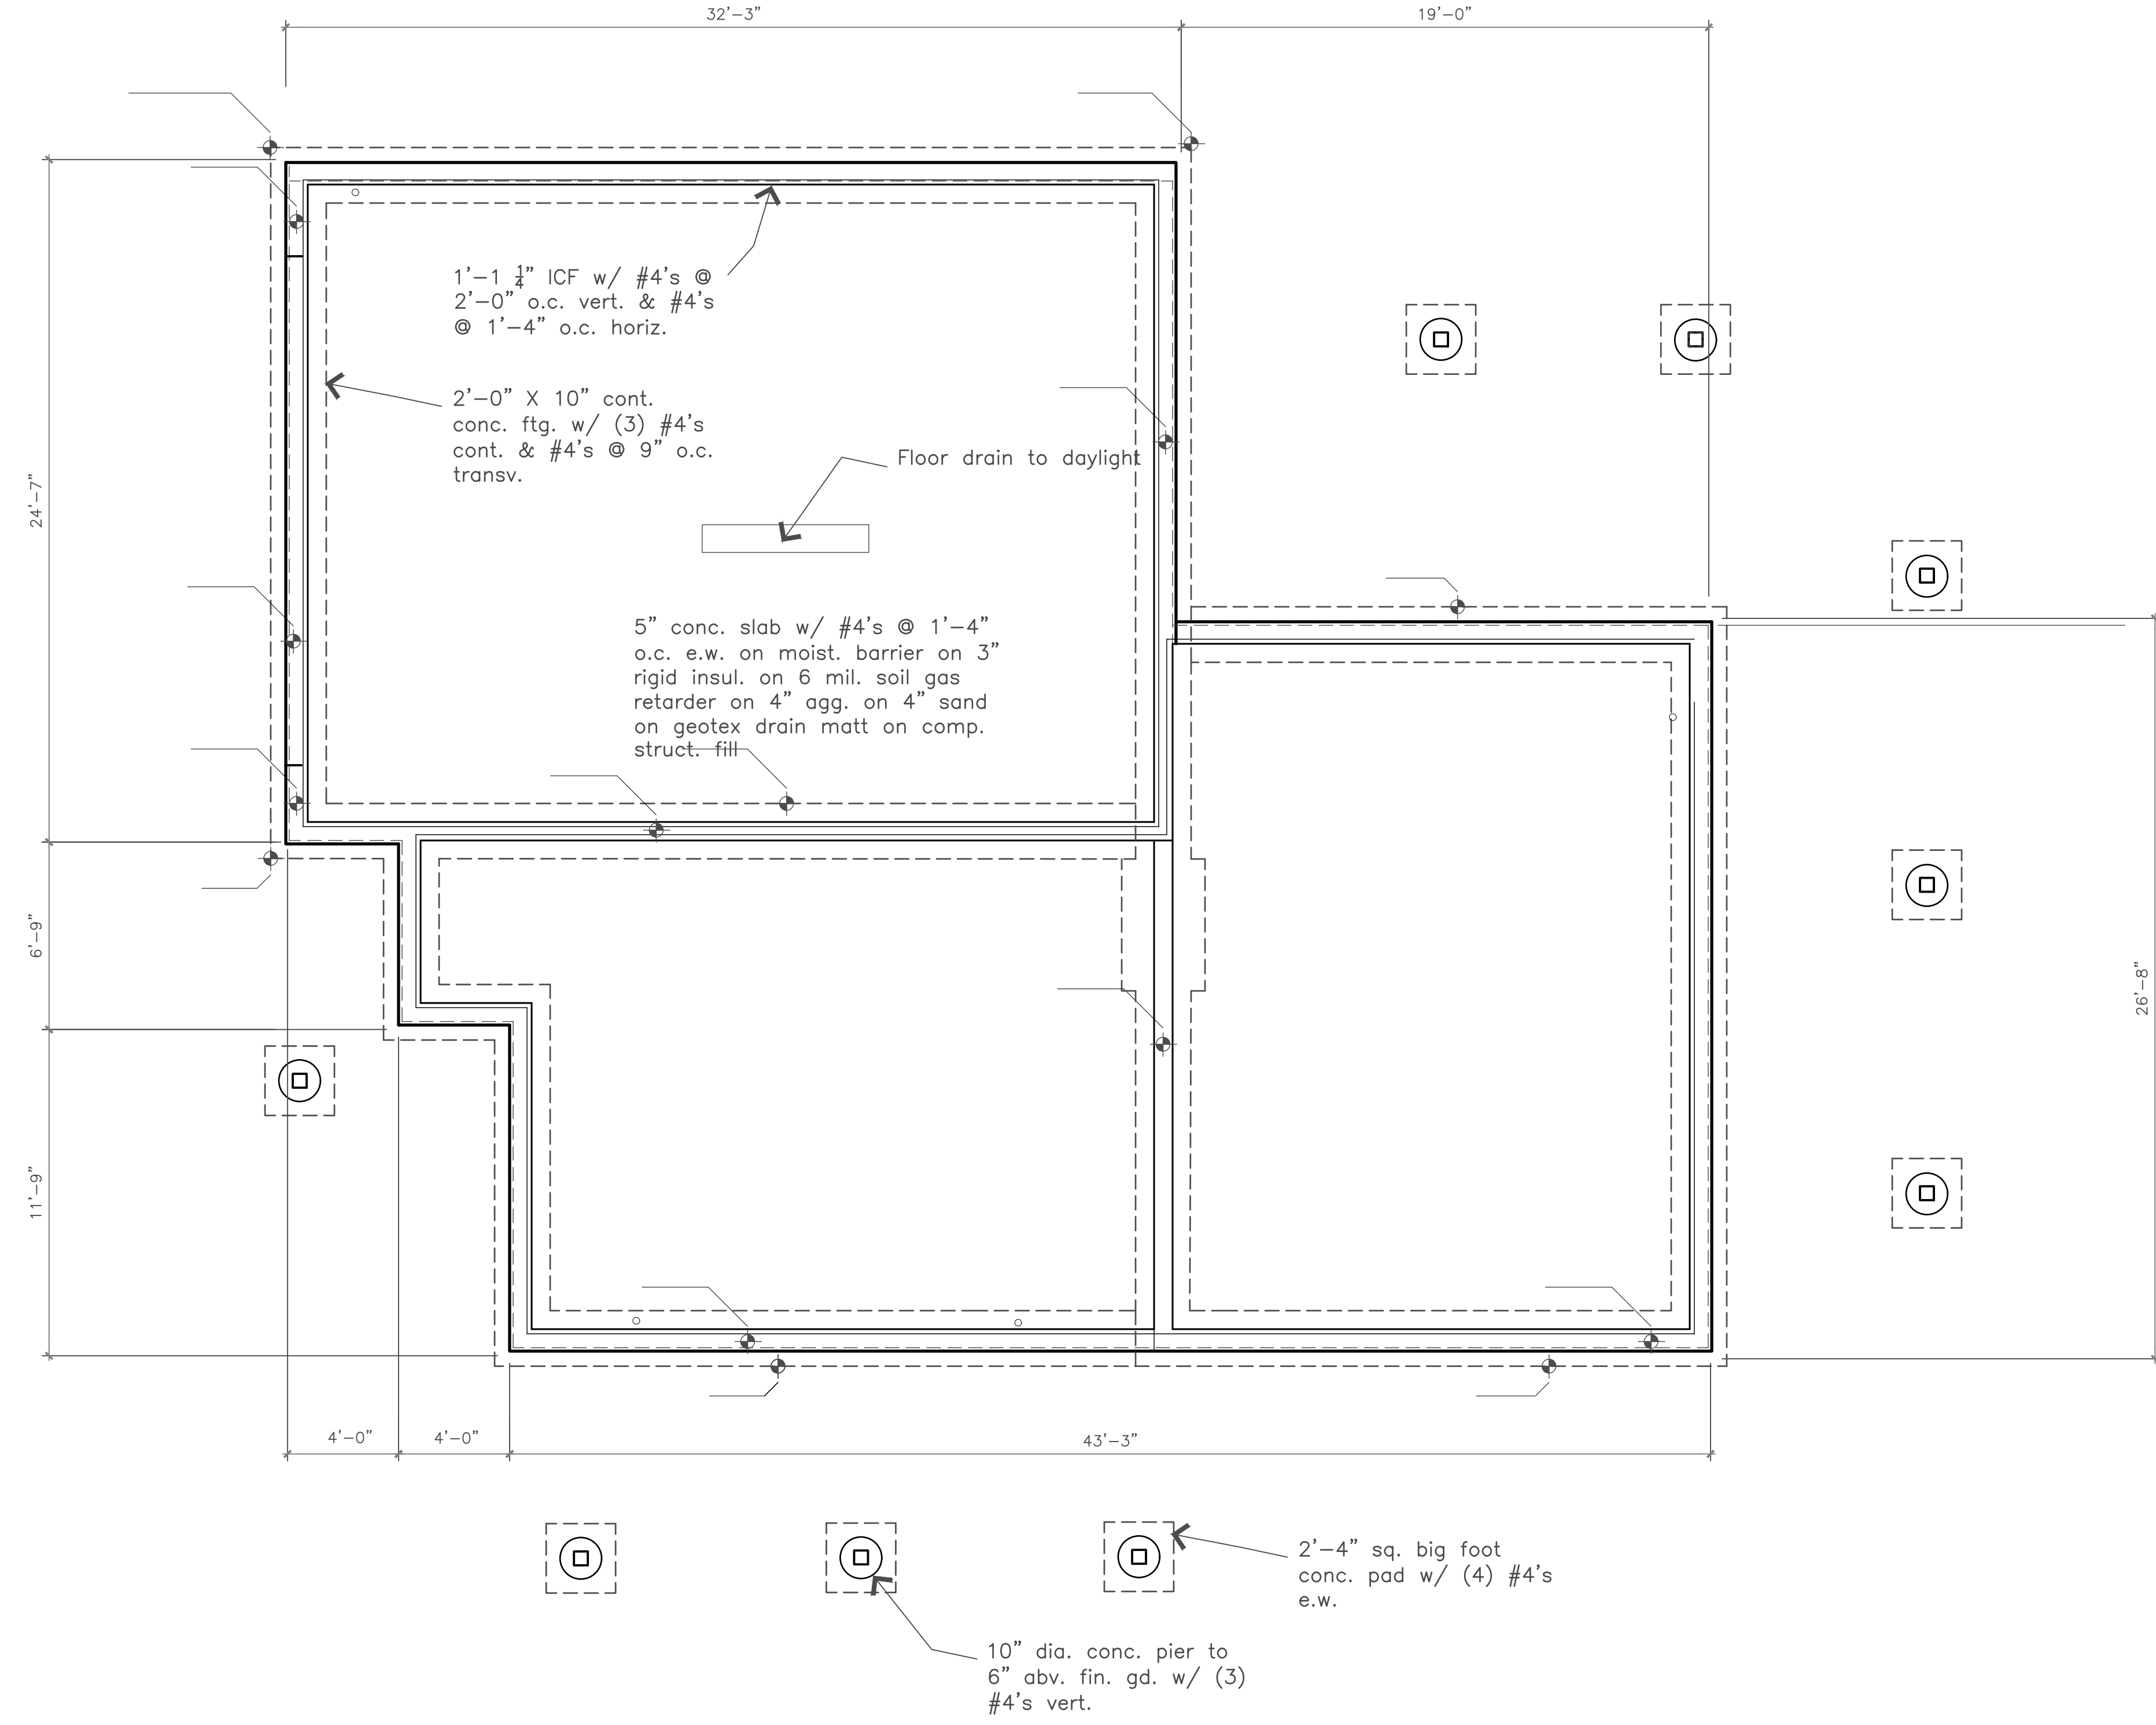

Foundation Plan

1/4" = 1'-0"

 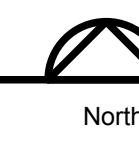

Mason Residence

Lot M3-9 Buckhorn Ranch Filing 2B.

Owner - Lori Mason - 9702750505

Builder - Ian Mason Nash Construction - 9702090623 - imason182@hotmail.com

Architect - Bill Racek - 9703062964 mtcbill@yghoo.com

Sht. 5 of 11
8/11/2021