


**A CONDOMINIUM MAP OF BUILDING
PARADISE CONDOMINIUMS**
LOCATED IN THE N 1/2 SE 1/4 OF SECTION 26, T 13 S., R 66 W. OF THE 6TH P.M.,
TOWN OF MT CRESTED BUTTE, COUNTY OF GUNNISON, STATE OF COLORADO.

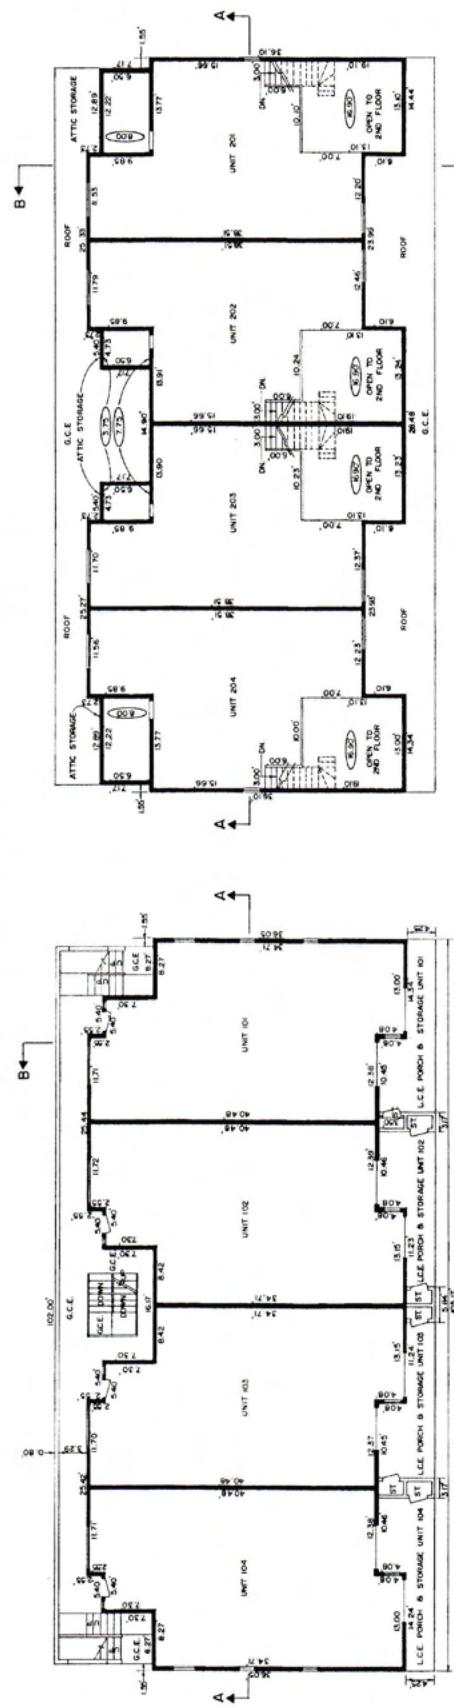


FIRST FLOOR

THIRD FLOOR


LEGEND

- PHONE
- SLIDING GLASS DOOR
- WOOD DOOR
- HINGED DOOR
- OPENING - NO WINDOW
- LIMITED COMMON ELEMENT
- GENERAL COMMON ELEMENT
- STOREROOM
- ROOM
- CEILING HEIGHT OTHER THAN 8' 0"

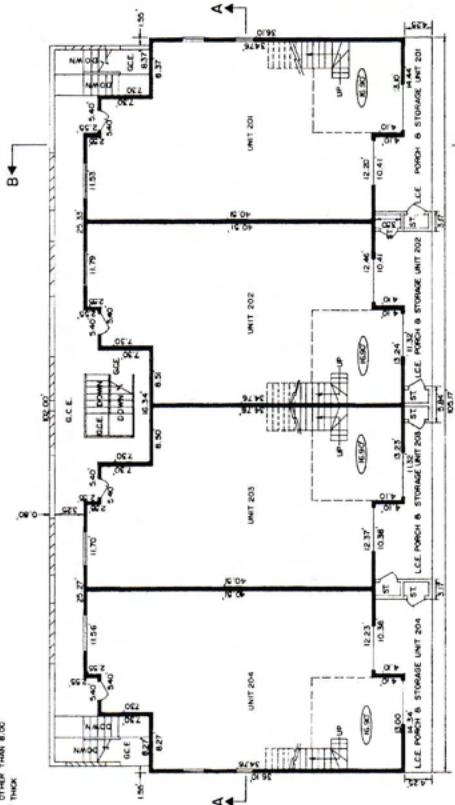

SECOND FLOOR

SCALE: 1'-0"

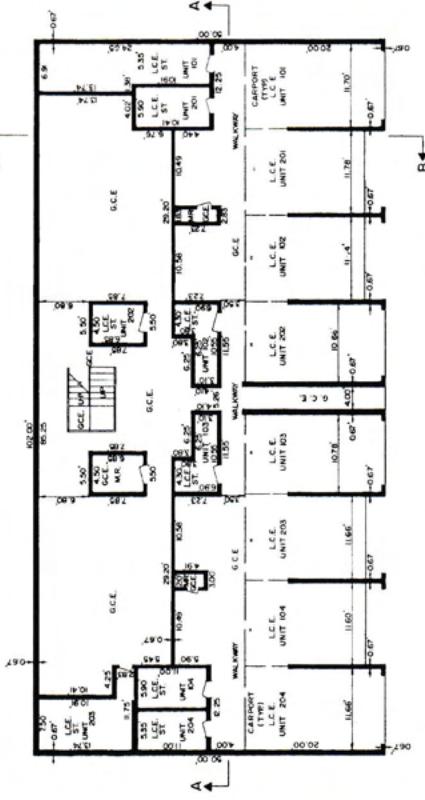



SHEET 2 OF 7

353875


A CONDOMINIUM MAP OF BUILDING A
PARADISE CONDOMINIUMS
 LOCATED IN THE NW 1/4 SE 1/4 OF SECTION 26, T. 13S., R. 86W. OF THE 6TH PM.
 TOWN OF MT. CRESTED BUTTE, COUNTY OF GUNNISON, STATE OF COLORADO

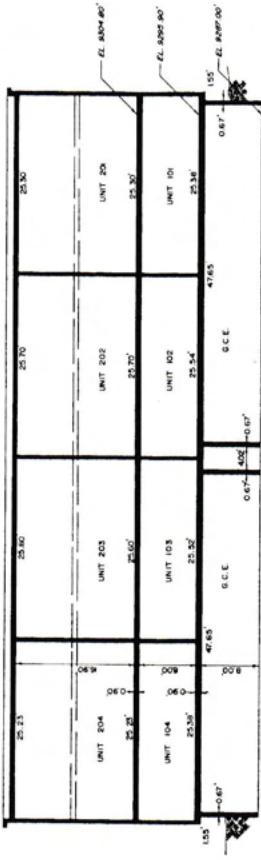

SECTION A-A

SCALE: 1'-0"

LEGEND
 L.C.E. = LIMITED COMMON ELEMENT
 G.C.E. = GENERAL COMMON ELEMENT

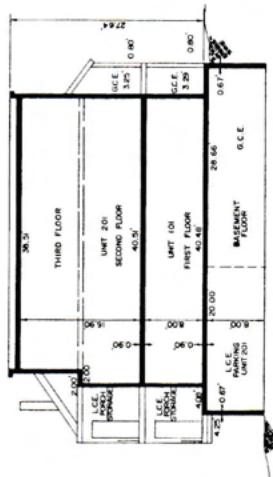


SECTION B-B


SCALE: 1'-0"

**A CONDOMINIUM MAP OF BUILDING C
PARADISE CONDOMINIUMS**

LOCATED IN THE N 1/2 SE 1/4 OF SECTION 26, T 13 S., R. 86 W. OF THE 6TH P.M.
TOWN OF MT CRESTED BUTTE, COUNTY OF GUNNISON, STATE OF COLORADO

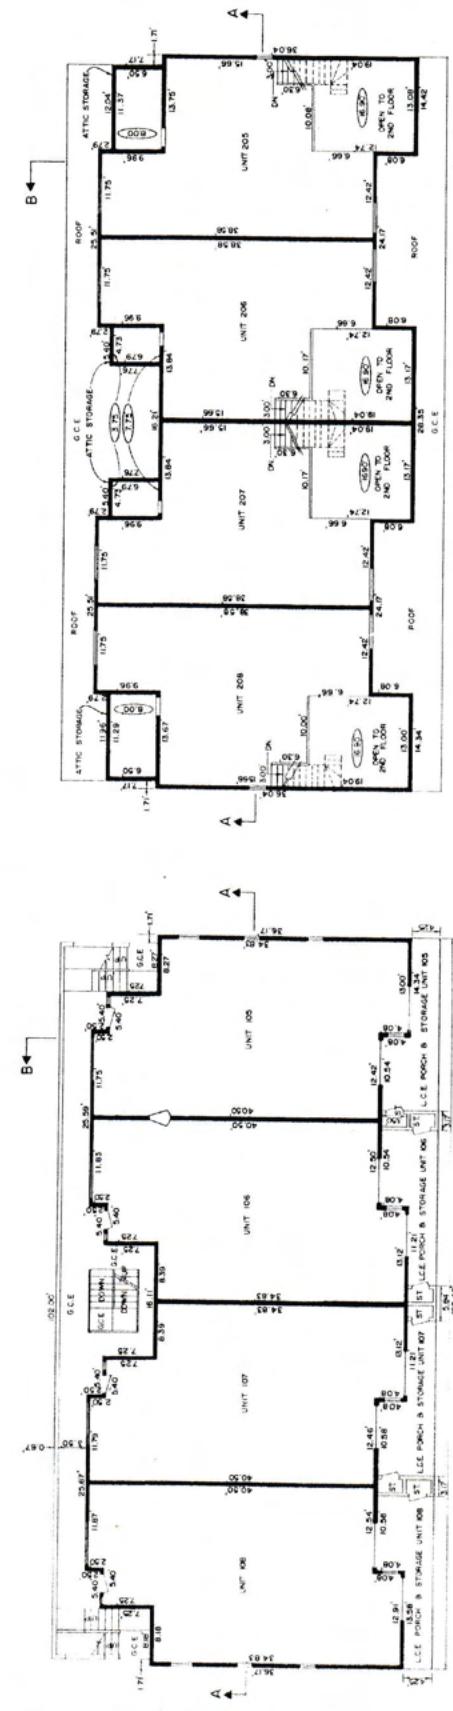


THIRD FLOOR

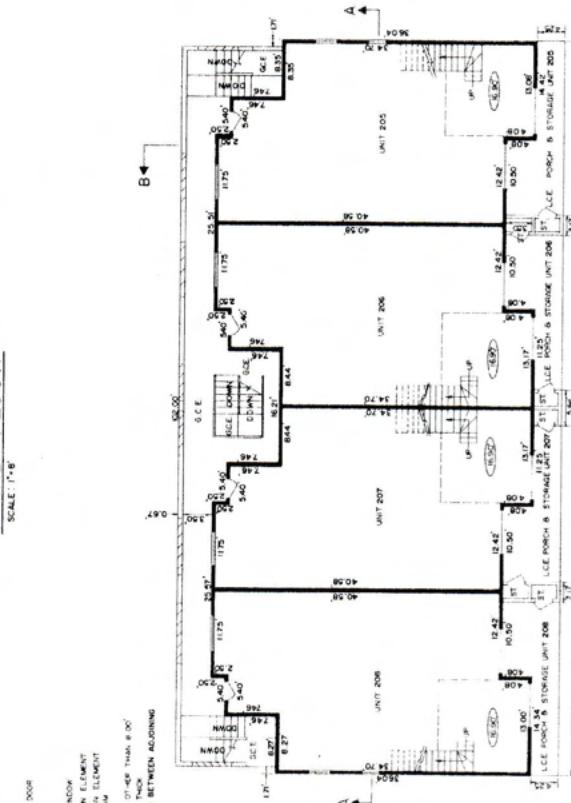

SECOND FLOOR



BASEMENT FLOOR

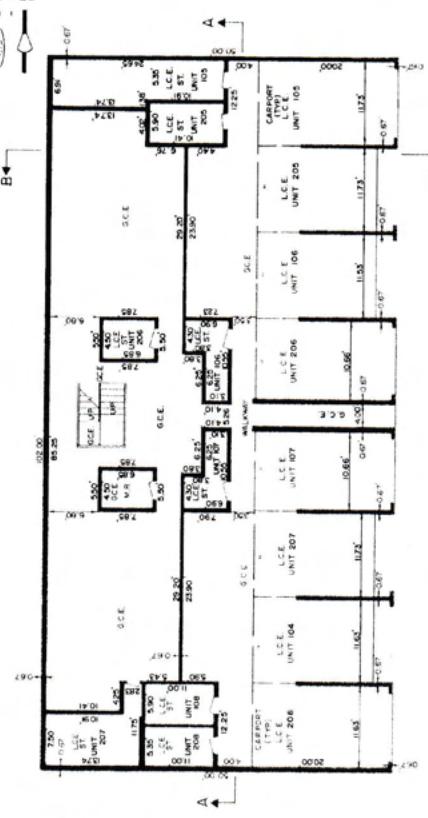



SCALE: 1/8"

SHEET 4 OF 7



A CONDOMINIUM MAP OF BUILDING
C
PARADISE CONDOMINIUMS
 LOCATED IN THE N 1/2 SE 1/4 OF SECTION 26, T. 13S., R. 86W. OF THE 6TH PM.
 TOWN OF MT. CRESTED BUTTE, COUNTY OF GUNNISON, STATE OF COLORADO

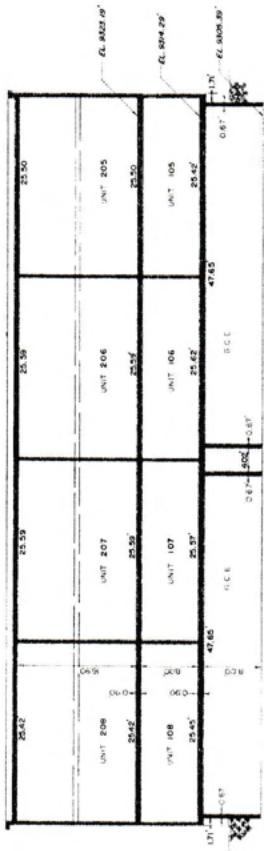

SECTION A-A


SCALE: 1:64

LEGEND

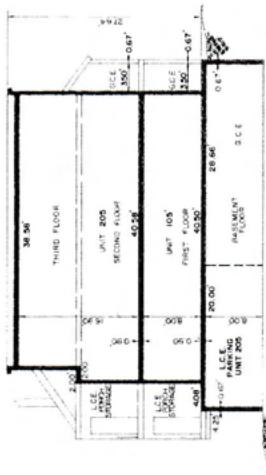


SECTION B-B

**A CONDOMINIUM MAP OF BUILDING D
PARADISE CONDOMINIUMS**
LOCATED IN THE N 1/2 SE 1/4 OF SECTION 26, T.13 S., R.86 W. OF THE 6TH P.M.,
TOWN OF MT. CRESTED BUTTE, COUNTY OF GUNNISON, STATE OF COLORADO.

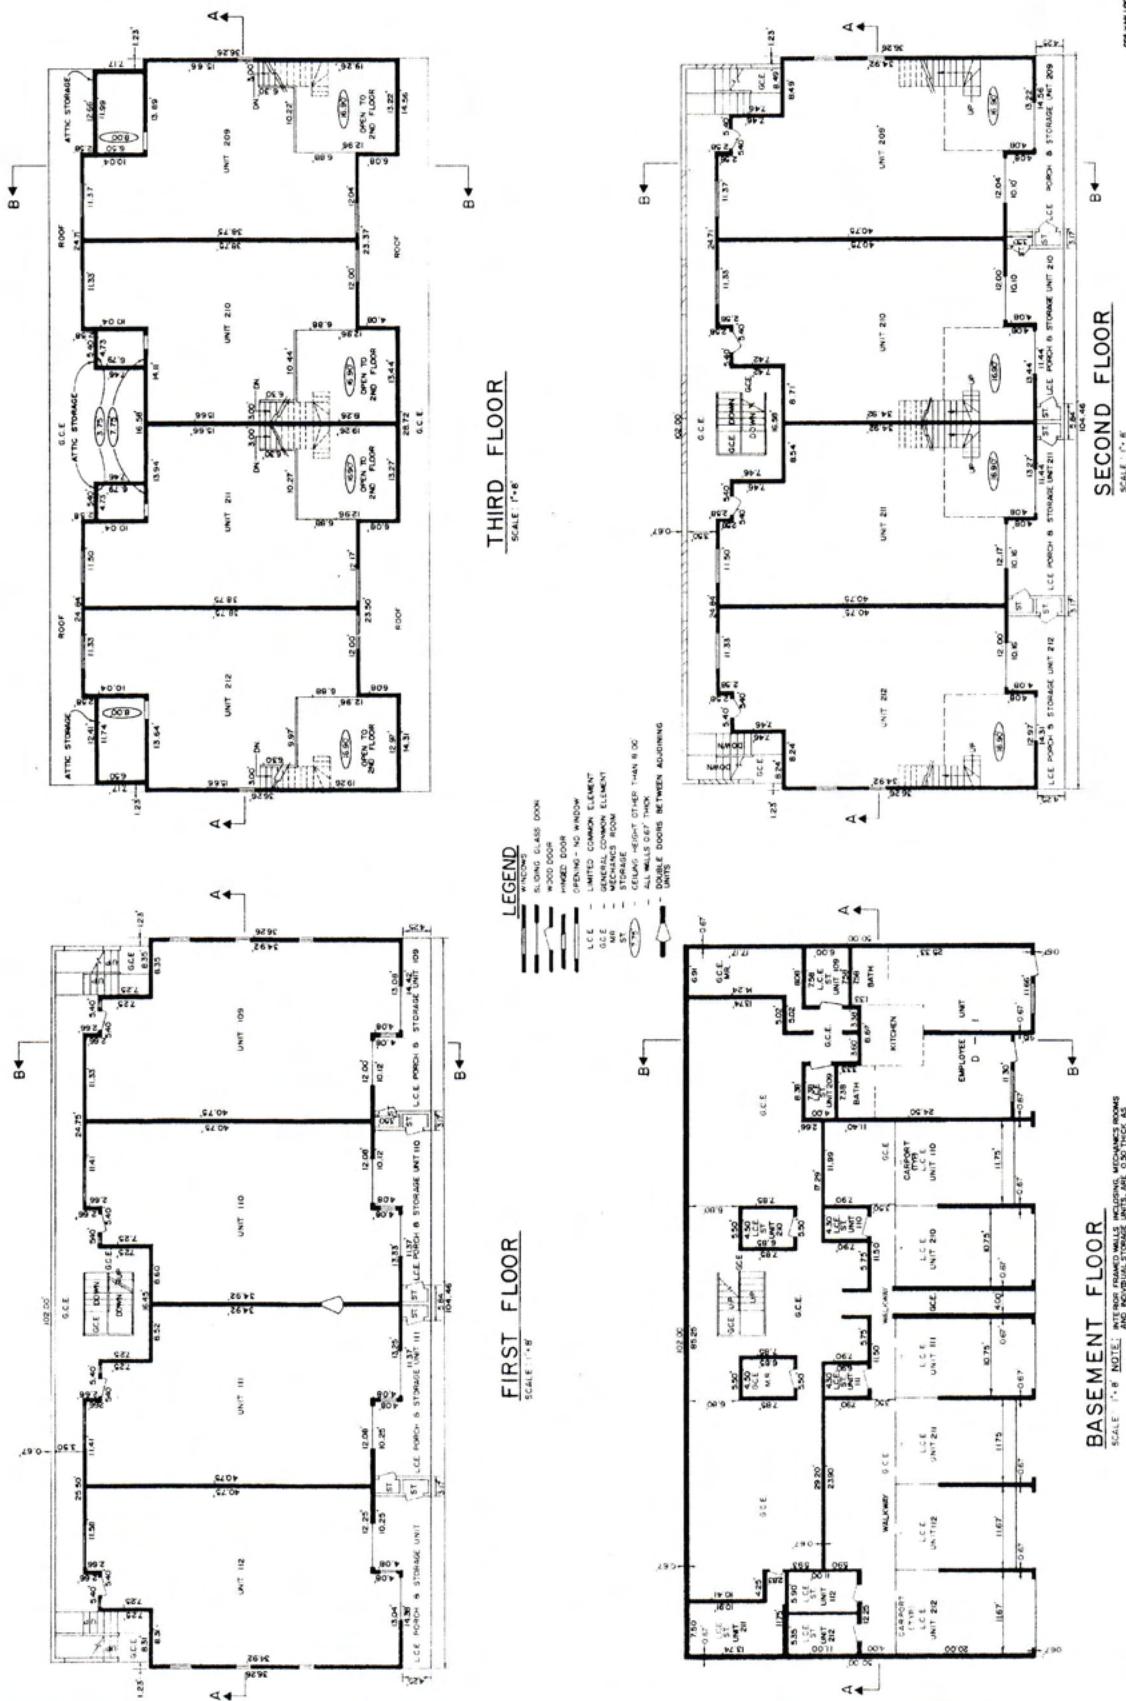


A CONDOMINIUM MAP OF BUILDING D
PARADISE CONDOMINIUMS
 LOCATED IN THE N1/2 SE1/4 OF SECTION 26, T. 13S., R. 86W. OF THE 6TH PM.
 TOWN OF MT CRESTED BUTTE, COUNTY OF GUNNISON, STATE OF COLORADO.

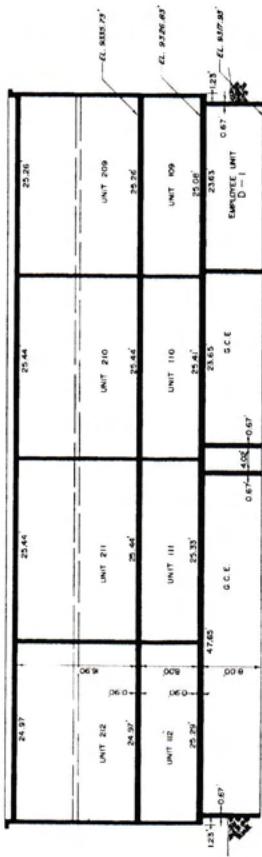

SECTION A-A

SCALE 1:8

LEGEND
 C.E. = COMMON ELEMENT
 G.C.E. = GENERAL, COMMON ELEMENT

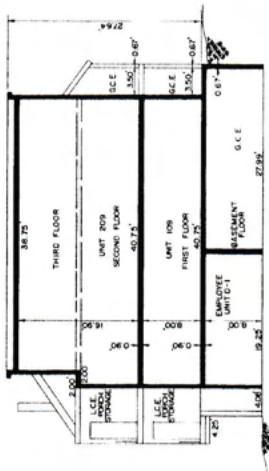

SECTION B-B

SCALE 1:8